


SURVEY OF LOTS NO 14 & 15 OF THE GLYNWOOD HEIGHTS SUBDIVISION

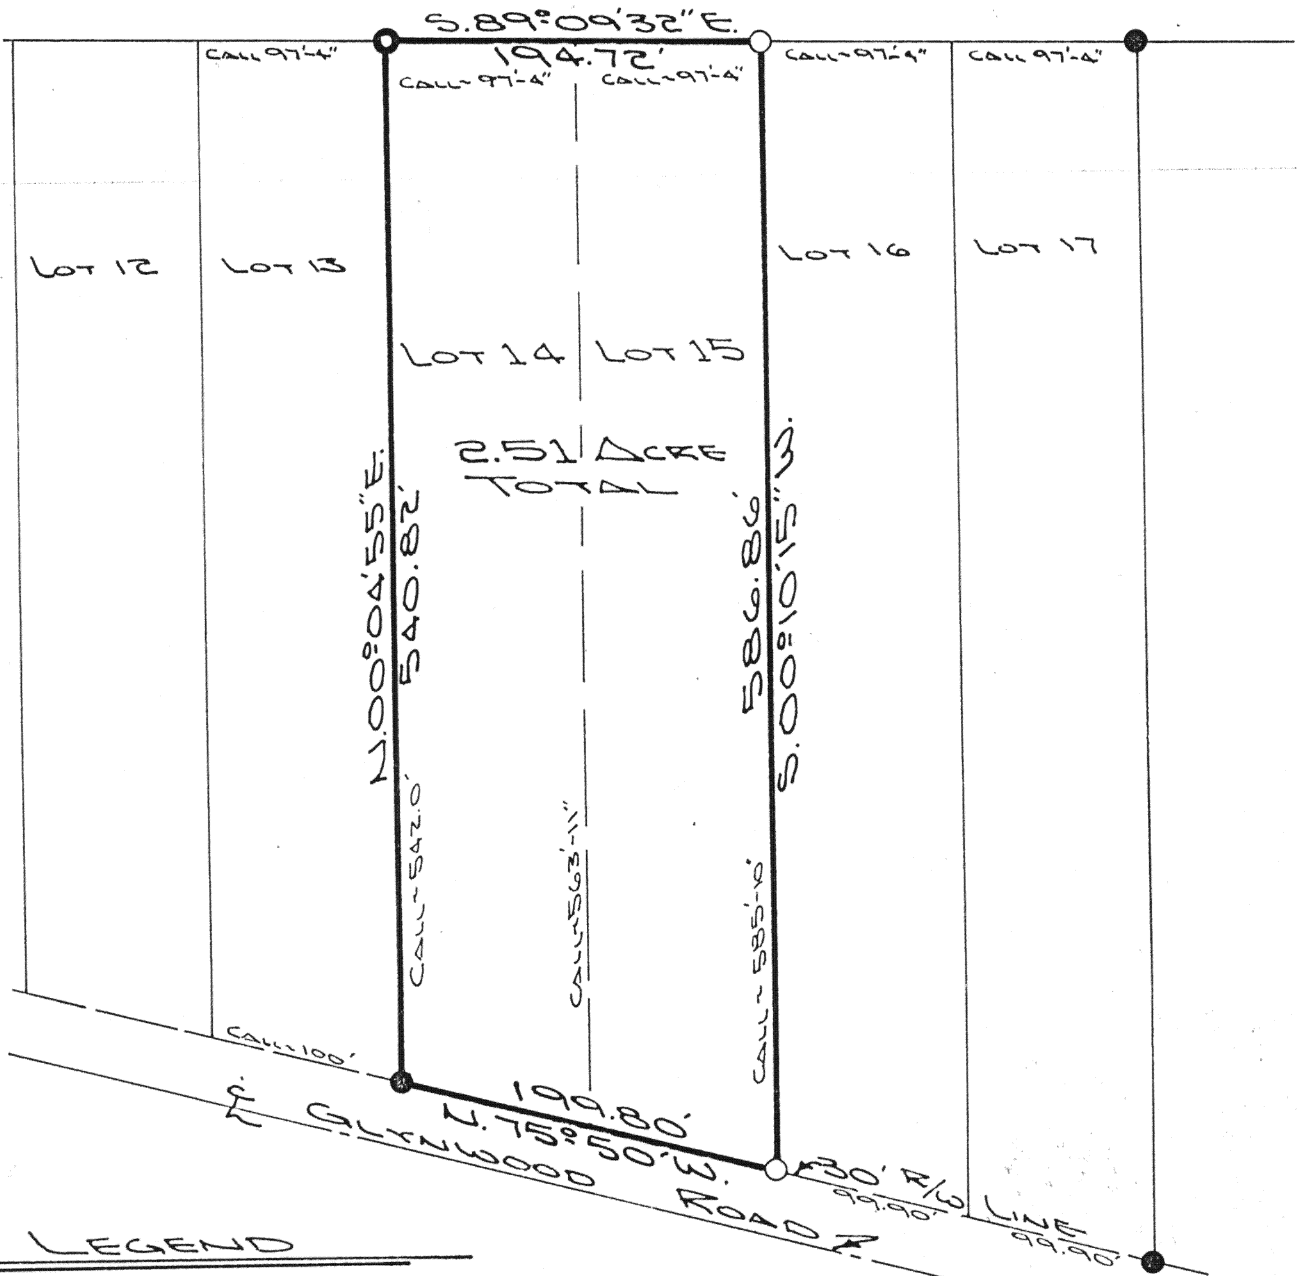


LOCATED IN THE CENTER PART OF LOTS
1 AND 2, HAMMEL ESTATE, SECTION 30,
T-5-S, R-6-E, DUCKBOUQUET TOWNSHIP,
DUGLAIZE COUNTY, OHIO.

THIS SURVEY IS RECORDED IN
SURVEY BOOK "A", PAGE 482, IN THE
DUGLAIZE COUNTY ENGINEERS OFFICE.




LEGEND

- IRON PIN SET
- IRON PIPE FOUND
- IRON PIN SET INSIDE
- IRON PIPE FOUND

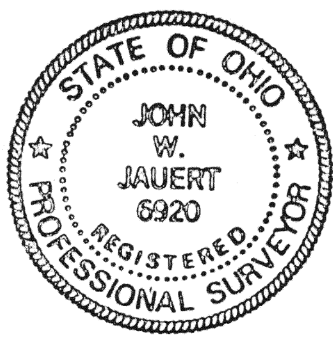

ATTEST: *John W. Jauert*
JOHN W. JAUERT
PROFESSIONAL
SURVEYOR NO 6920

Jauert
ASSOCIATES

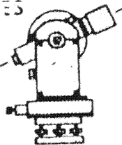

Surveying
AND LAND CONSULTING

RT. 3 BOX 449 WAPAKONETA, OHIO 45895
PH. (419) 738-8962

H-482

Client DR. CHARLES STEINECKER
County DUGLAIZE Township DUCKBOUQUET
Section 30 T. 5 S., R. 6 E. Drwg. No. 89-489
Drawn By J. JAUERT Date 9-10-89
Scale 1" = 100' Sheet 1 of 1