


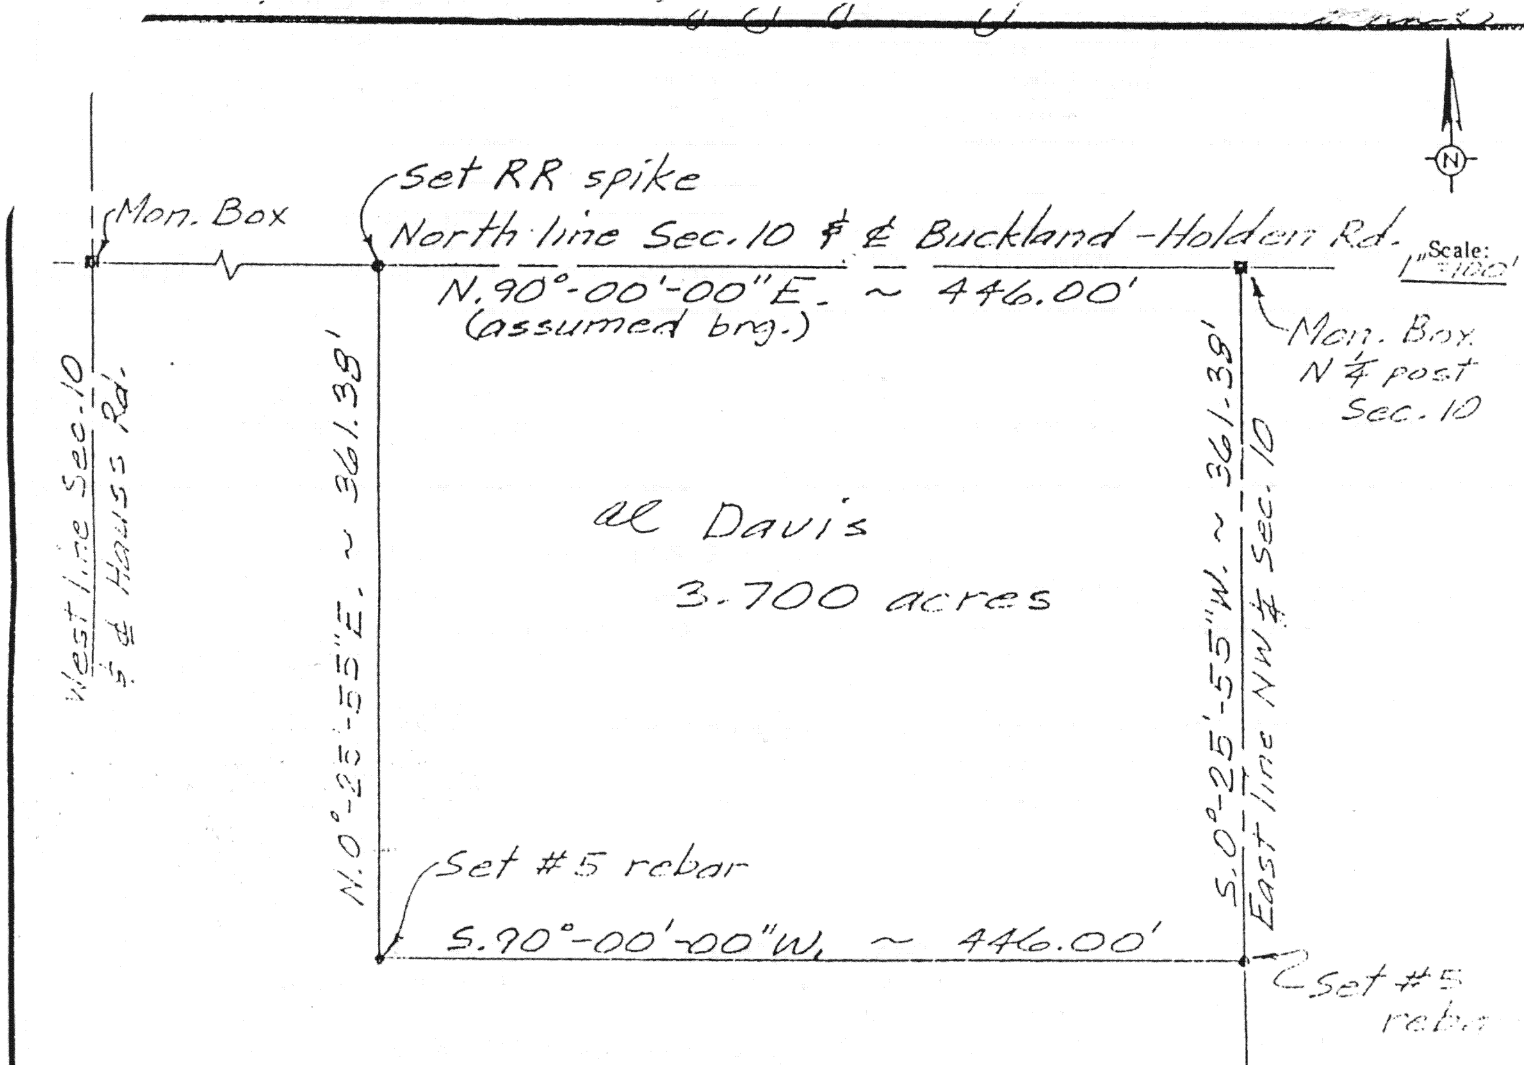

DESCRIPTION

Being a parcel of land in the NW $\frac{1}{4}$ of Section 10, T5S, R6E, Duchouquet Township, Auglaize County, Ohio, more particularly described as follows:

Beginning at a monument box at the northeast corner of the NW $\frac{1}{4}$ of Section 10, thence the following courses;

1. S. 00°-15'-55"W., on the east line of the NW $\frac{1}{4}$ of Section 10, 361.38' to a set #5 rebar;
2. S. 90°-00'-00"W., 446.00' to a set #5 rebar;
3. N. 00°-25'-55"E., 361.38' to a set RR spike on the north line of Section 10 (being also the centerline of Buckland-Holden Road);
4. N. 90°-00'-00"E., (assumed bearing) on said north section line, 446.00' to the POINT OF BEGINNING.

The above described parcel contains 3.700 acres, subject to all legal highways and easements of record.

H-509

Clayton T. Bacon

