


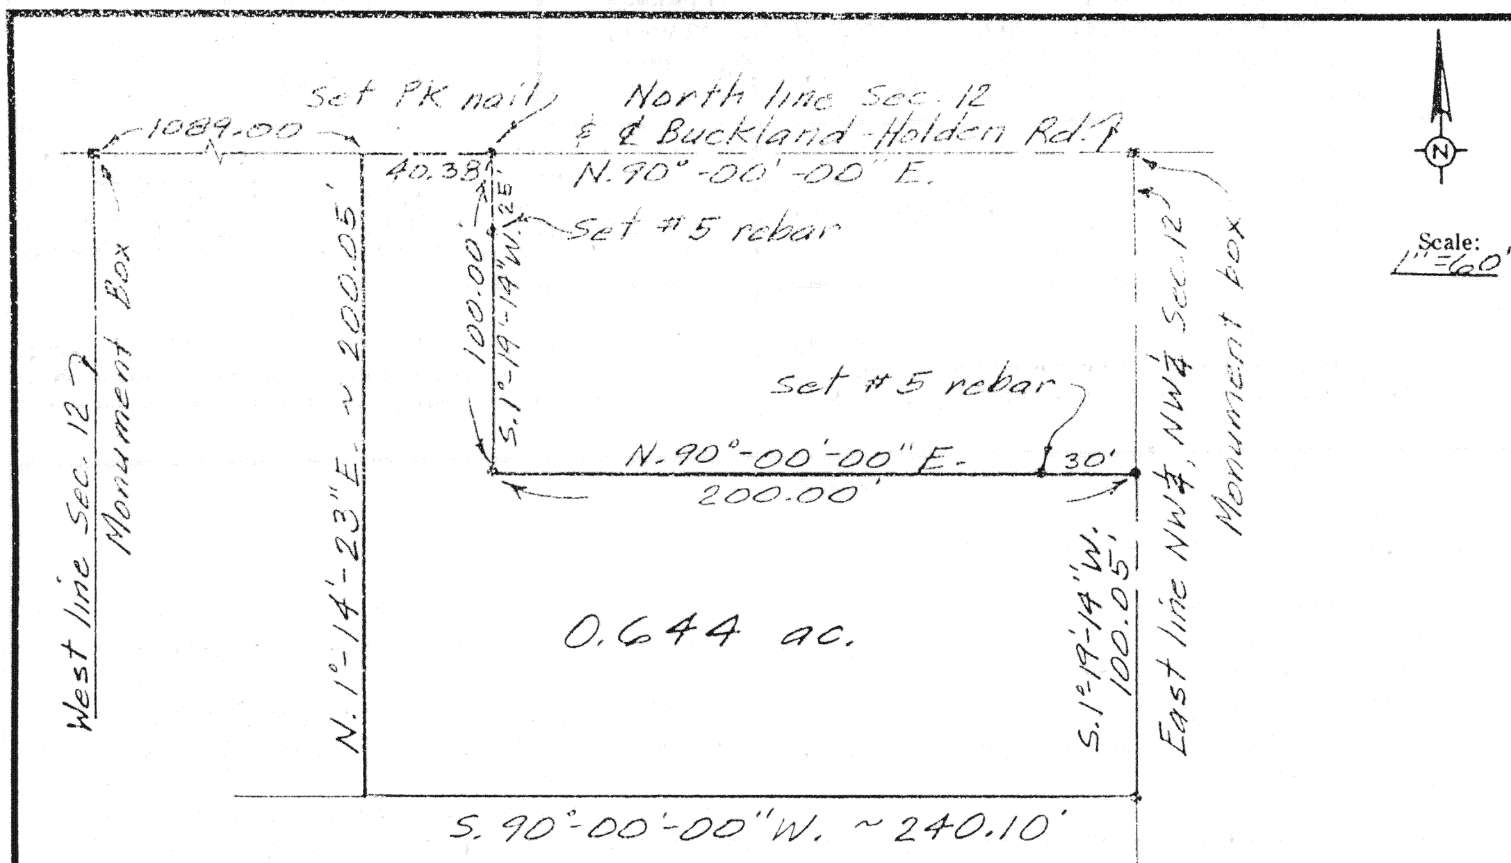

#### DESCRIPTION


Being a parcel of land in the NW $\frac{1}{4}$  of the NW $\frac{1}{4}$  of Section 12, T5S, R6E, Duchouquet Township, Auglaize County, Ohio, more particularly described as follows:

Beginning at a point on the north line of Section 12 (being also the centerline of Buckland-Holden Rd.), N.90°-00'-00"E. (assumed bearing), 1,089.00' from a monument box at the northwest corner of Section 12, thence the following courses;

1. Continue N.90°-00'-00"E. on said north line, 40.38' to a set PK nail;
2. S.1°-19'-14"W., 100.00' to a set #5 rebar, passing over a set #5 rebar at 25.00';
3. N.90°-00'-00"E., 200.00' to a set PK nail on the east line of the NW $\frac{1}{4}$  of the NW $\frac{1}{4}$  of Section 12 (being also the centerline of Road T-183);
4. S.1°-19'-14"W. on said centerline, 100.05' to a set PK nail;
5. S.90°-00'-00"W., 240.10', passing over a set #5 rebar at 30.00';
6. N.1°-14'-23"E., 200.05' to the POINT OF BEGINNING.

The above described parcel contains 0.644 acres, more or less, subject to all legal highways and easements of record.

Previous deed recorded in Deed Volume 213, Page 394.

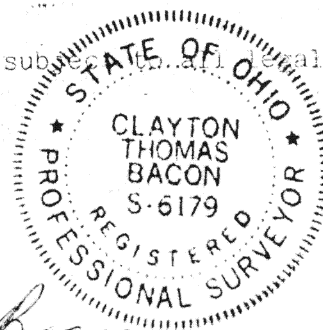

*Clayton J. Bacon*

Signature by a representative of the County Health Dept. denotes compliance with Health Regulations.  
Signed: \_\_\_\_\_ Date \_\_\_\_\_

Signature by a representative of the Auglaize County Regional Planning Commission denotes approval of this plat.  
Signed: \_\_\_\_\_ Date \_\_\_\_\_

Signature by a representative of City with 3 mile limit jurisdiction or Twp. Trustees or Village with zoning jurisdiction denotes approval of this plat. Signed: \_\_\_\_\_  
for political S. D. of: \_\_\_\_\_ Date \_\_\_\_\_

Signature by a representative of the County Engineer's Dept. denotes that this plat meets tax map plat requirements.  
Signed: \_\_\_\_\_ Date \_\_\_\_\_

Bacon & Associates  
737 Kiowa Trail  
Lima, Ohio  
45805

Client Clair E. & Rosemary Butturff  
County Auglaize Twp. Duchouquet Sec. NW 1/4, 12  
Drawn by C. T. Bacon Scale 1"=60' Drwg. No. \_\_\_\_\_  
Checked by \_\_\_\_\_ Date 4-18-84  
Sheet 1 of 1 H-516 (T 5 S; R 6 E)