


PK over Monu. Box
@ NW Corner NE 1/4,
NW 1/4, Section 12

Euckland Holden Rd



Scale:
1" = 100'

PLACE OF
BEGINNING

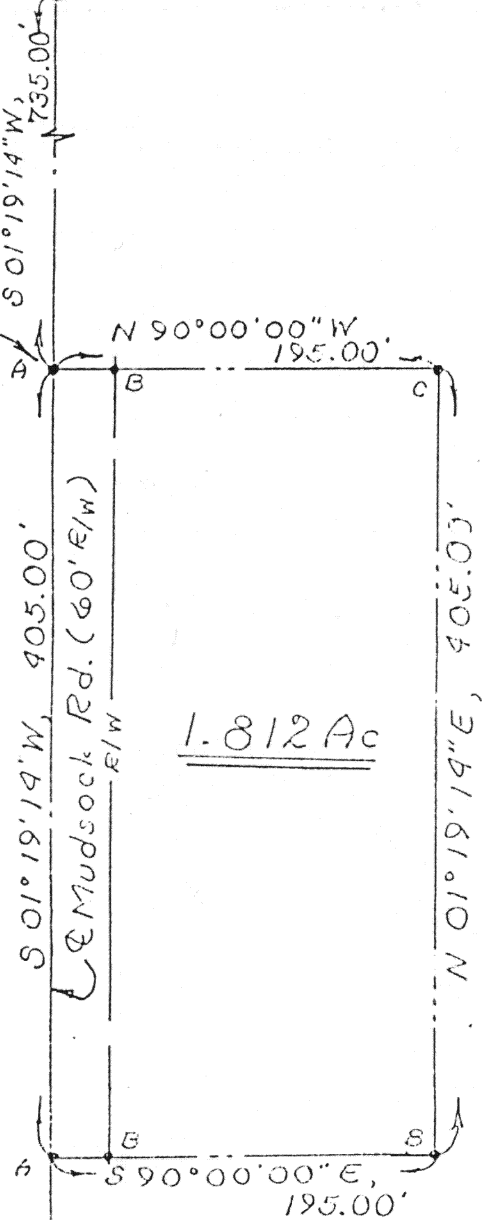

DESCRIPTION

Being a parcel of land situate in the northeast quarter of the Northwest quarter of Section 12, T-5-S, R-6-E, Duchouquet Township, Auglaize County, Ohio and more particularly described as follows:

Commencing at a monument box found at the northwest corner of said northeast quarter of said Northwest quarter of said Section 12; thence S 01°19'14" W with the west line of said northeast quarter of said Northwest quarter (also the centerline of Mudsock Road T.R. 183), 735.00 feet to a PK nail set and the PLACE OF BEGINNING thence continuing S 01°19'14" W with said west line and centerline, 405.00 feet to a PK nail set; thence S 90°00'00" E (passing through a 5/8 inch rebar set at 30.00 feet), 195.00 feet to a 5/8 inch rebar set; thence N 01°19'14" E, 405.00 feet to a 5/8 inch rebar found; thence N 90°00'00" W (passing through a 5/8 inch rebar set at 165.00 feet), 195.00 feet to the PLACE OF BEGINNING containing 1.812 acres more or less and subject to all highway and other legal easements of record.

LEGEND:

- °A ~ PK nail set
- °B ~ 5/8" Rebar set
- °C ~ 5/8" Rebar found



Signature by a representative of the County Health Dept.
denotes compliance with Health Regulations.
Signed: _____ Date _____

Signature by a representative of the Auglaize County Regional
Planning Commission denotes approval of this plat.
Signed: _____ Date _____

Signature by a representative of City with 3 mile limit juris-
diction or Twp. Trustees or Village with zoning jurisdiction
denotes approval of this plat. Signed: _____ Date _____
for political S. D. of: _____

Signature by a representative of the County Engineer's Dept.
denotes that this plat meets tax map plat requirements.
Signed: _____ Date _____

Richard D. Morrisey
LS 6470

Client Mr. Ronnie RIDENOUR
County Auglaize Twp. Duchouquet Sec. 12
Drawn by RD17 Scale 1" = 100' Drwg. No. _____
Checked by rdm Date 4/27/88
Sheet 1 of 1 H-518 (T-5-S; R-6-E)