

DESCRIPTION

Being a parcel of land situate in the Northeast quarter of Section 15, T-5-S, R-6-E, Duchouquet Township, Auglaize County, Ohio and more particularly described as follows:


Commencing at a one inch rebar found in a monument box at the southeast corner of said Northeast quarter of said Section 15; thence N 87°41'45" W with the south line of said Northeast quarter (also the centerline of Hengstler Road), 378.00 feet to a PK nail set and the PLACE OF BEGINNING; thence continuing N 87°41'45" W with said south line and centerline, 189.00 feet to a PK nail set; thence N 02°30'00" E (passing through a 5/8 inch rebar set at 15.00 feet), 260.00 feet to a 5/8 inch rebar set; thence S 87°41'45" E, 189.00 feet to a 5/8 inch rebar set; thence S 02°30'00" W (passing through a 5/8 inch rebar set at 245.00 feet), 260.00 feet to the PLACE OF BEGINNING containing 1.128 acres more or less and subject to all highways and other legal easements of record.

Scale:

1"=60'




Location Plan
Section 15, Duchouquet Twp
T.5.S. R.6.E.

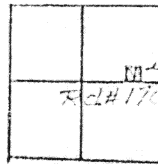

Legend

- "A" 1/2" Rebar set
 - "B" PK Nail set
 - M.B. Monument Box Found
 - P.G. = PLACE OF BEGINNING
- Deed Ref. OR#3 pg 96

Monument Box Found
SE 1/4 of NE 1/4 of
Sec. 15, T.5.S. R.6.E.

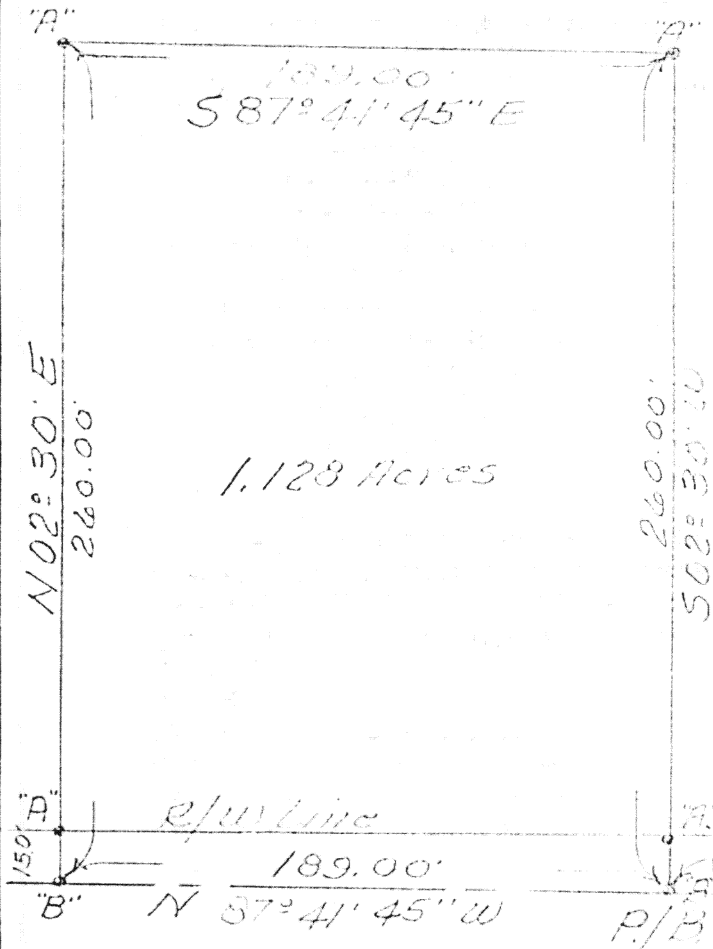

Signature by a representative of the County Health Dept. denotes compliance with Health Regulations.
Signed: _____ Date: _____

Signature by a representative of the Auglaize County Regional Planning Commission denotes approval of this plat.
Signed: _____ Date: _____

Signature by a representative of City with 3 mile limit jurisdiction or Twp. Trustees or Village with zoning jurisdiction denotes approval of this plat. Signed: _____ Date: _____
for political S. D. of: _____

Signature by a representative of the County Engineer's Dept. denotes that this plat meets tax map plat requirements.
Signed: _____ Date: _____

[Signature]
LS 6470

Client Ms. Myrtle Delaney County Auglaize Twp. Duch Sec. 15
Drawn by John E. Morrissey Scale 1"=60' Drwg. No. 1
Checked by _____ Date _____
Sheet 1 of 1 H-522 (T.5.S. R.6.E)