



SECTION 22
T-5-S, R-6-E,
Duchouquet Twp.,
Auglaize Co., Ohio

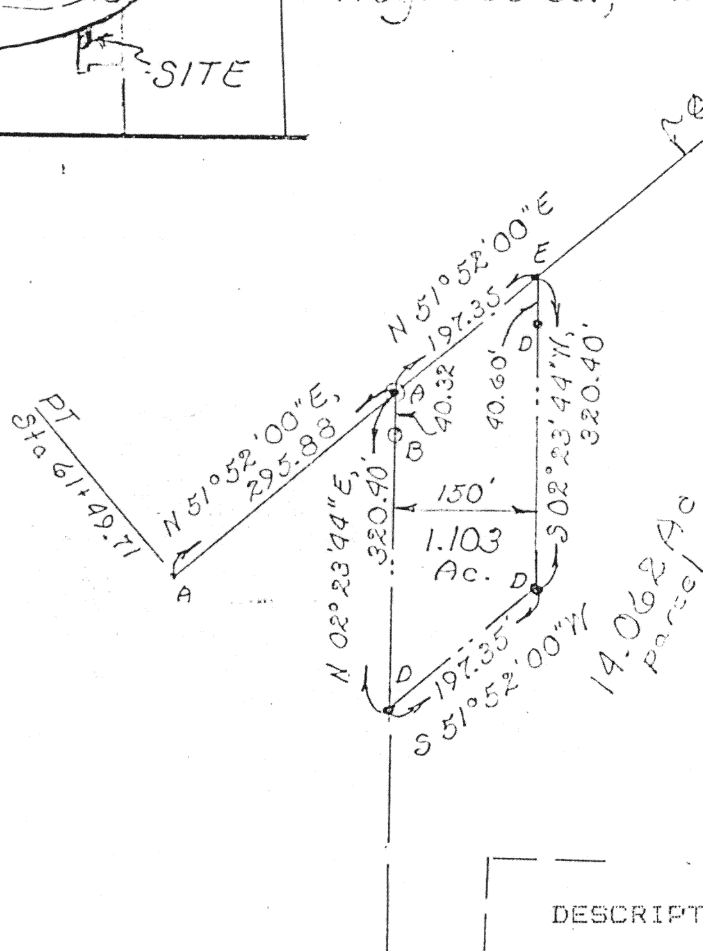

- LEGEND:
- A ~ PK nail (found)
 - B ~ 8" wood corner post (found)
 - C ~ 5/8" rebar (found)
 - D ~ 5/8" rebar (set)
 - E ~ PK nail (set)

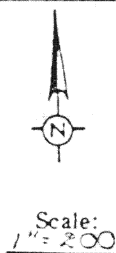

DESCRIPTION

Being a parcel of land situate in the South half of Section 22, T-5-S, R-6-E, Duchouquet Township, Auglaize County, Ohio and more particularly described as follows:

Reference Bearing: South line of the Southwest quarter of Section 22 is N 89°11'10" W

Commencing at an iron pipe found at the southwest corner of the Southwest quarter of said Section 22; thence N 38°32'40" E, 1253.76 feet to a concrete monument found 30.00 feet left of Station 30 + 00 of the centerline of State Route 67; thence N 56°17'00" E, 854.64 feet to a PK nail found at the P.C. of a curve to the left; thence northeasterly with said curve to the left having a radius of 5729.58 feet an arc length of 240.04 feet to a PK nail found at the P.T. of said curve (chord for said curve is N 53°04'00" E, 240.03 feet); thence N 51°52'00" E with the centerline of State Route 67, 295.88 feet to a PK nail found and the PLACE OF BEGINNING thence continuing N 51°52'00" E with said centerline of said State Route 67, 197.35 feet to a PK nail set; thence S 02°23'44" W (passing through a 5/8 inch rebar set at 40.60 feet), 320.40 feet to a 5/8 inch rebar set; thence S 51°52'00" W, 197.35 feet to a 5/8 inch rebar set; thence N 02°23'44" E (passing through a 8 inch wood post found at 280.08 feet), 320.40 feet to the PLACE OF BEGINNING containing 1.103 acres more or less and subject to all highway and other legal easements of record.

Signature by a representative of the County Health Dept. denotes compliance with Health Regulations.

Signed: _____ Date _____

Signature by a representative of the Auglaize County Regional Planning Commission denotes approval of this plat.

Signed: _____ Date _____

Signature by a representative of City with 3 mile limit jurisdiction or Twp. Trustees or Village with zoning jurisdiction denotes approval of this plat. Signed: _____ Date _____ for political S. D. of: _____

Signature by a representative of the County Engineer's Dept. denotes that this plat meets tax map plat requirements.

Signed: _____ Date _____

Richard D. Morrissey
LS 6470

Client Raelene Geren
County Auglaize Twp. Duchouquet Sec. 22
Drawn by J RDM Scale 1" = 200' Drwg. No. _____
Checked by rdm Date 8/26/88
Sheet 1 of 1 H-533 (T-5-S; R-6-E)