


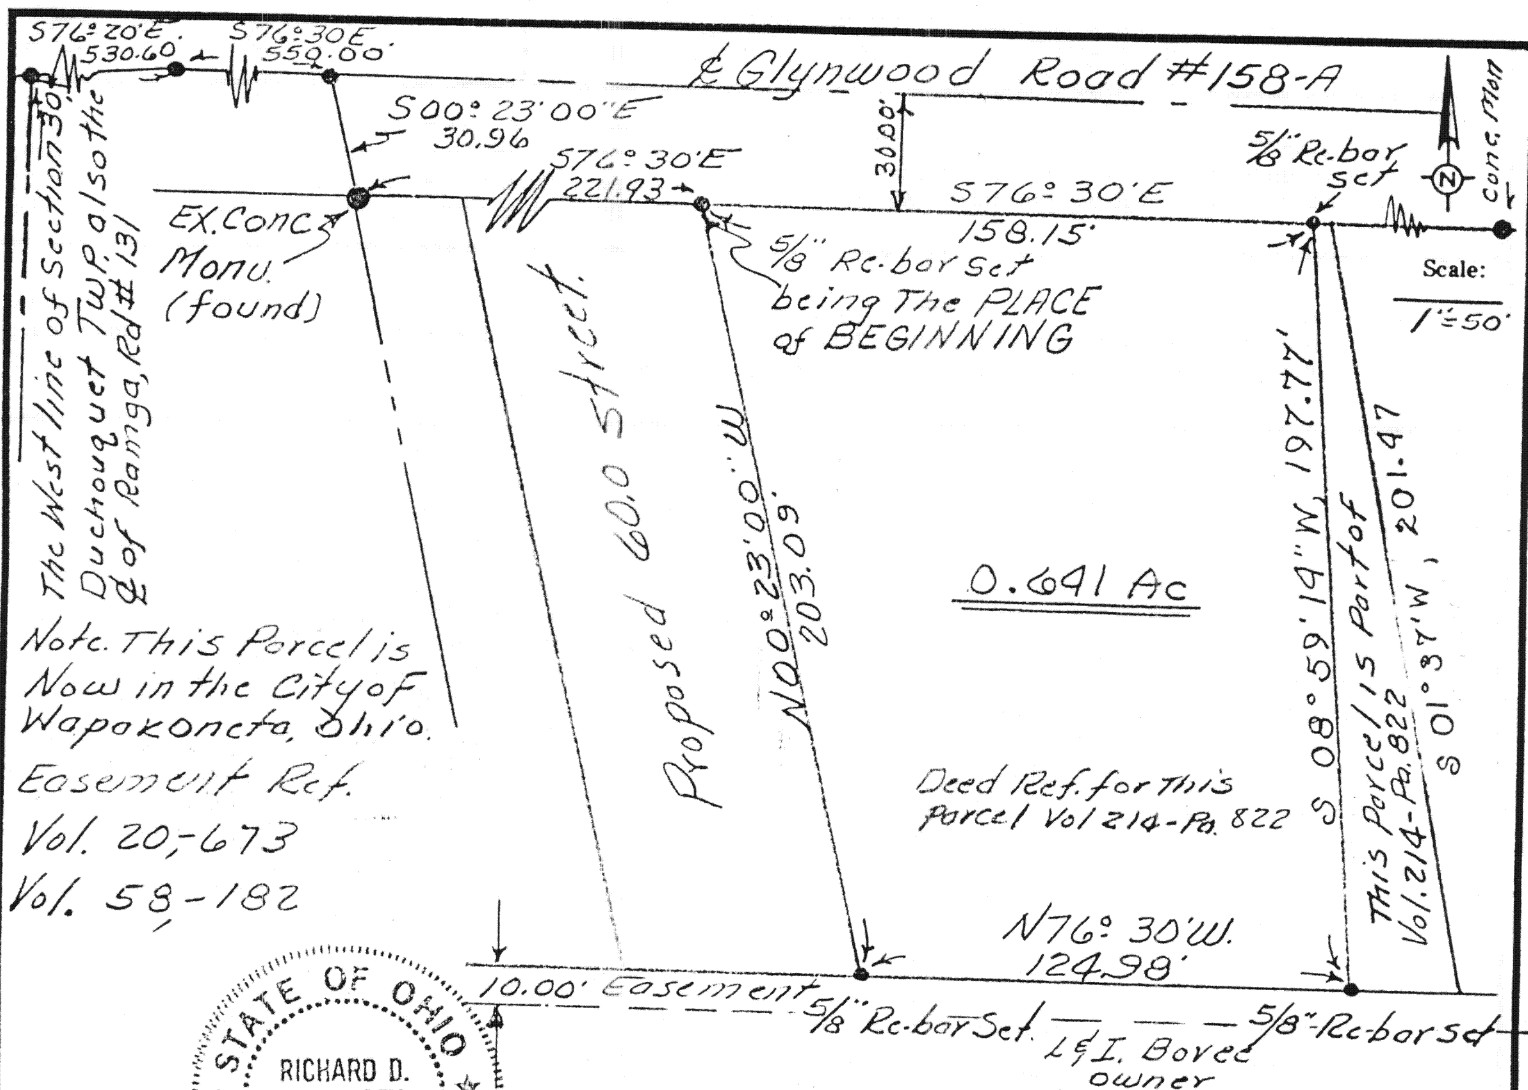

Signature by a representative of the County Health Dept. denotes compliance with Health Regulations.
 Signed: _____ Date _____

Signature by a representative of the Auglaize County Regional Planning Commission denotes approval of this plat.
 Signed: _____ Date _____

Signature by a representative of City with 3 mile limit jurisdiction or Twp. Trustees or Village with zoning jurisdiction denotes approval of this plat. Signed: _____
 for political S. D. of: _____ Date _____

Signature by a representative of the County Engineer's Dept. denotes that this plat meets tax map plat requirements.
 Signed: _____ Date _____

Client Wm. & Eileen Stroh to Wm. Petty Sr.
 County Auglaize Twp. Duchouquet Sec. 30
 Drawn by Jim Enrick Scale 1"=50' Drwg. No. _____
 Checked by _____ Date 10-12-87
 Sheet 1 of 1 14-545 (T 5 S; R 6 E)

LS 6470