


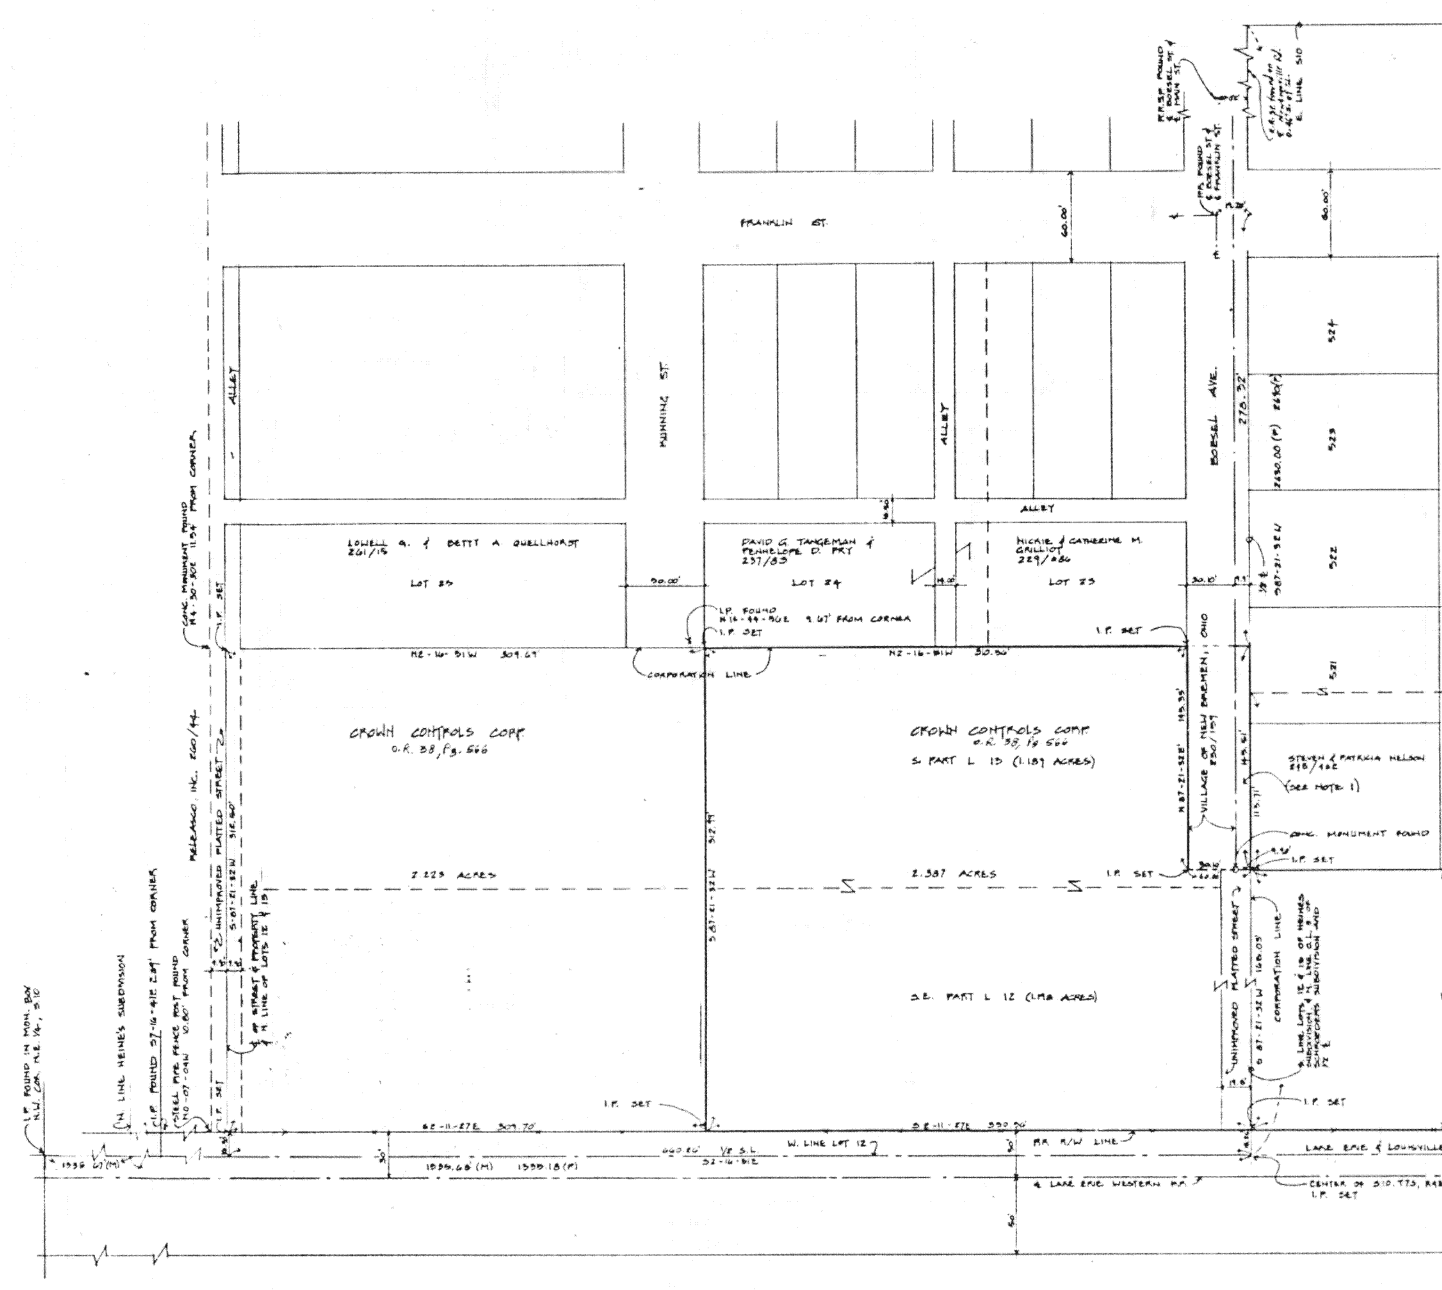

PLAT OF SURVEY

THE S.E. PART OF LOT 12 AND THE SOUTH PART OF LOT 13 OF HEINES SUBDIVISION AND THE WESTERN PART OF S.L. 3 OF SCHAEFER'S NORTH ADDITION OF OUTLOTS IN THE VILLAGE OF NEW BREMEN, GERMAN TOWNSHIP, AUGLAIZE COUNTY, STATE OF OHIO THE S.W. COR., S.W. 1/4, N.E. 1/4, AND THE N.W. CORNER, N.W. 1/4, S.E. 1/4, S10, T19, R14E TO BE CONVEYED TO

THE BOARD OF COMMISSIONERS
OF
AUGLAIZE COUNTY STATE OF OHIO
BY
CROWN CONTROLS CORPORATION

FREYTAG & ASSOCIATES, INC. ARCH. & ENG.
SIDNEY, OHIO
MAY 11, 1986

North
SCALE 1" = 40'

I HEREBY CERTIFY THAT THIS SURVEY IS TRUE AND CORRECT TO THE BEST OF MY KNOWLEDGE.

George P. Fernandez
GEORGE P. FERNANDEZ
REGISTERED SURVEYOR #4079

NOTE
THIS 1/2" X 1/2" LOT WHICH IS THE SOUTH HALF OF A PLATTED STREET ON HEINES SUBDIVISION AND WAS ORIGINALLY DEED TO THE VILLAGE OF NEW BREMEN FOR STREET PURPOSES BY DEED DATED 1914 IS NOW BEING REDEVELOPED BY CROWN CONTROLS CORPORATION. TITLE IS VESTED IN CROWN CONTROLS CORPORATION.

OL 4
OL 3
NANCY COLE KLOTZLEISCH
242/410

DEWITT JONES
201/410

OLD PT. LORAIN & ADJACENT TO STATE ST. ON W. 1/2 S.E. 1/4 S10, T19, R14E P.A. NAIL

H-557