

SURVEY OF 72' OFF THE SOUTH END OF OUTLOT # 1


B.F. SCHROEDERS NORTH ADDITION TO THE VILLAGE OF
NEW BREMEN, AUGLAIZE COUNTY, OHIO



SURVEYED BY: Richard T. Mote

RICHARD T. MOTE
REG. SURVEYOR # 5552

DATE: 1-23-88

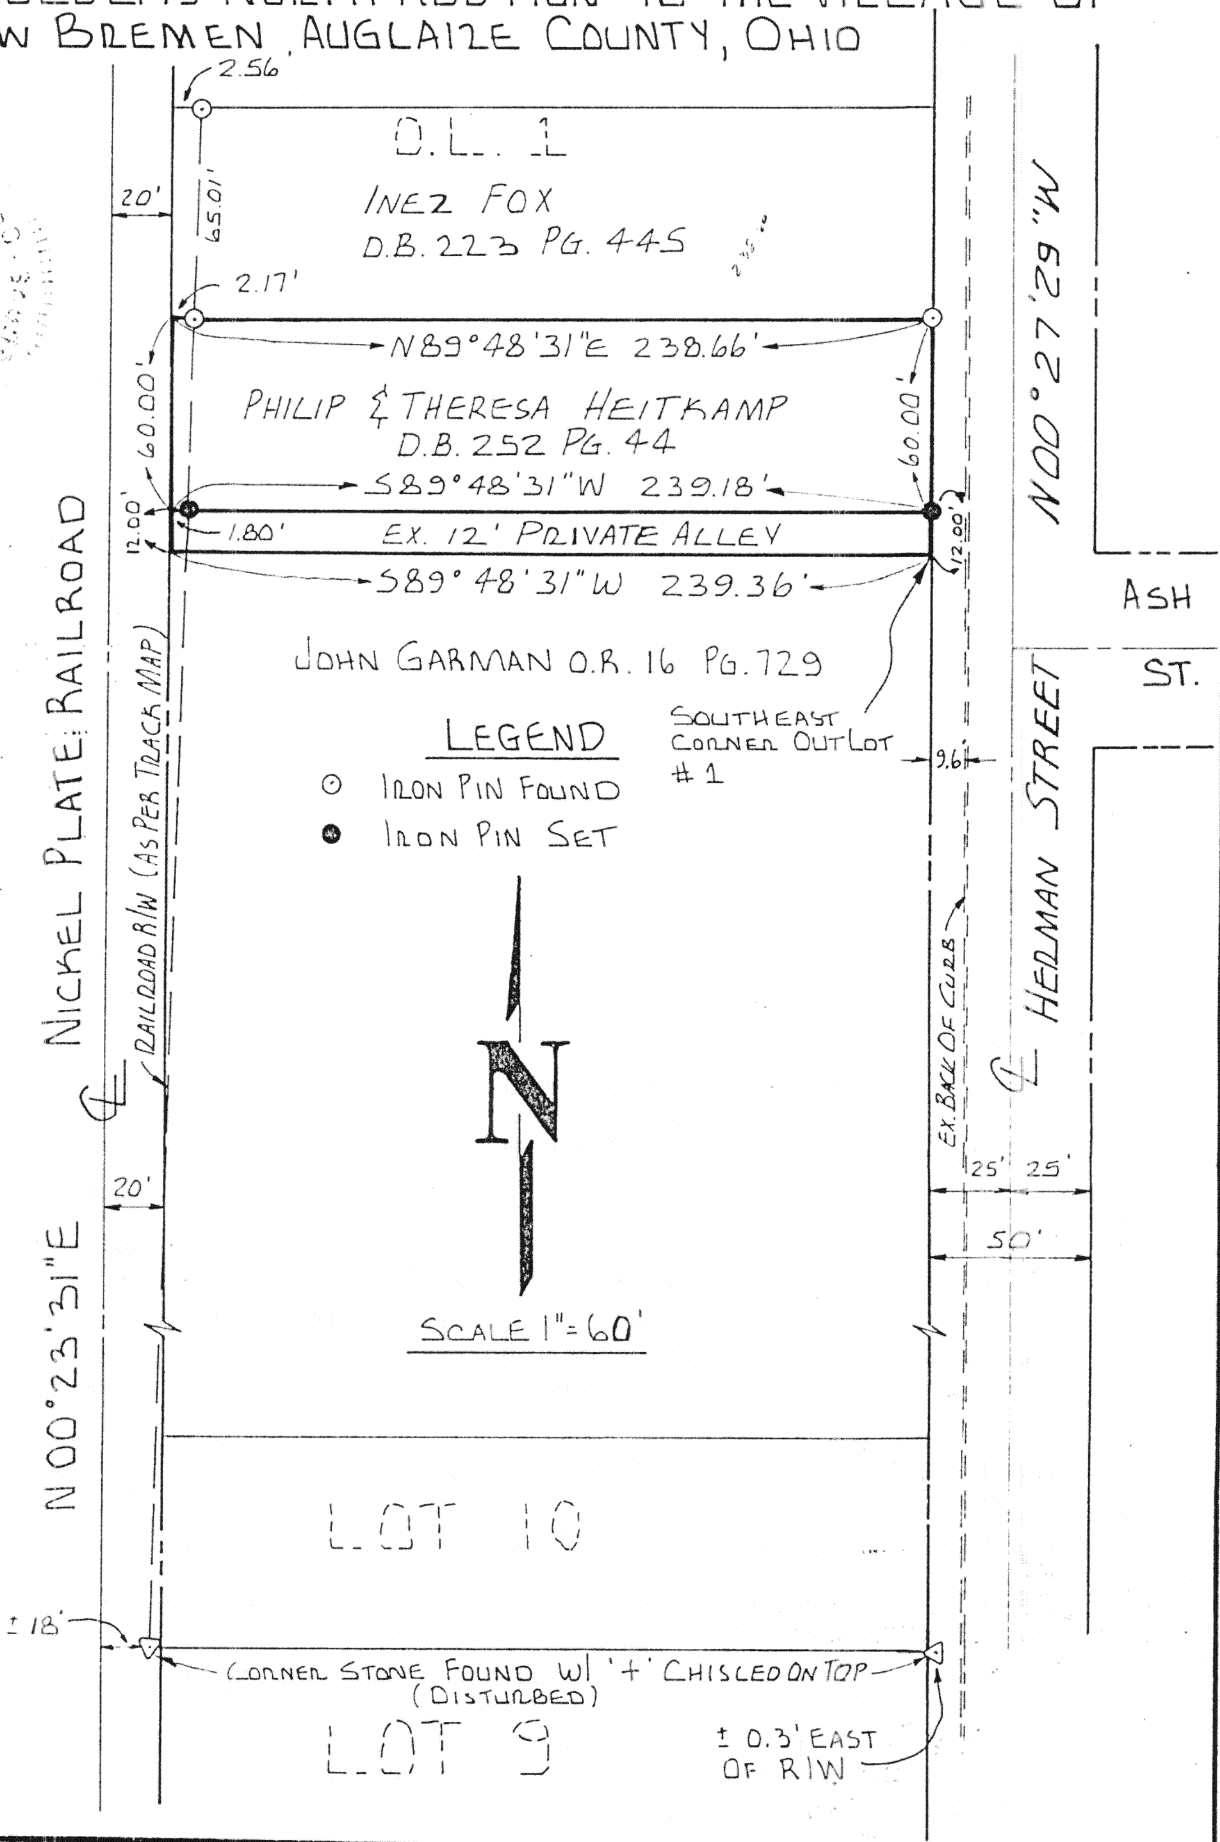

Signature by a representative of the County Health Dept.
denotes compliance with Health Regulations.
Signed _____ Date _____

Signature by a representative of the Auglaize County Regional
Planning Commission denotes approval of this plat.
Signed: _____ Date _____

Signature by a representative of City with 3 mile limit juris-
diction or Twp. Trustees or Village with zoning jurisdiction
denotes approval of this plat. Signed _____
for political S. D. of: _____ Date _____

Signature by a representative of the County Engineer's Dept.
denotes that this plat meets tax map plat requirements.
Signed _____ Date _____

Client PHILIP HEITKAMP
County AUGLAIZE Twp. GERMAN Sec. 10
Drawn by L.J.B. Scale 1"=60' Drwg. No. 18566
Checked by L.E.S. Date 1-23-88
Sheet 1 of 1 H-562 (T S R E)