


N
SCALE 1" = 30'

(0.00') = PLATTED DIMENSIONS

BOLT FOUND
N.W. CORNER
SECTION 14



MEADOWBROOK
SUBDIVISION
2

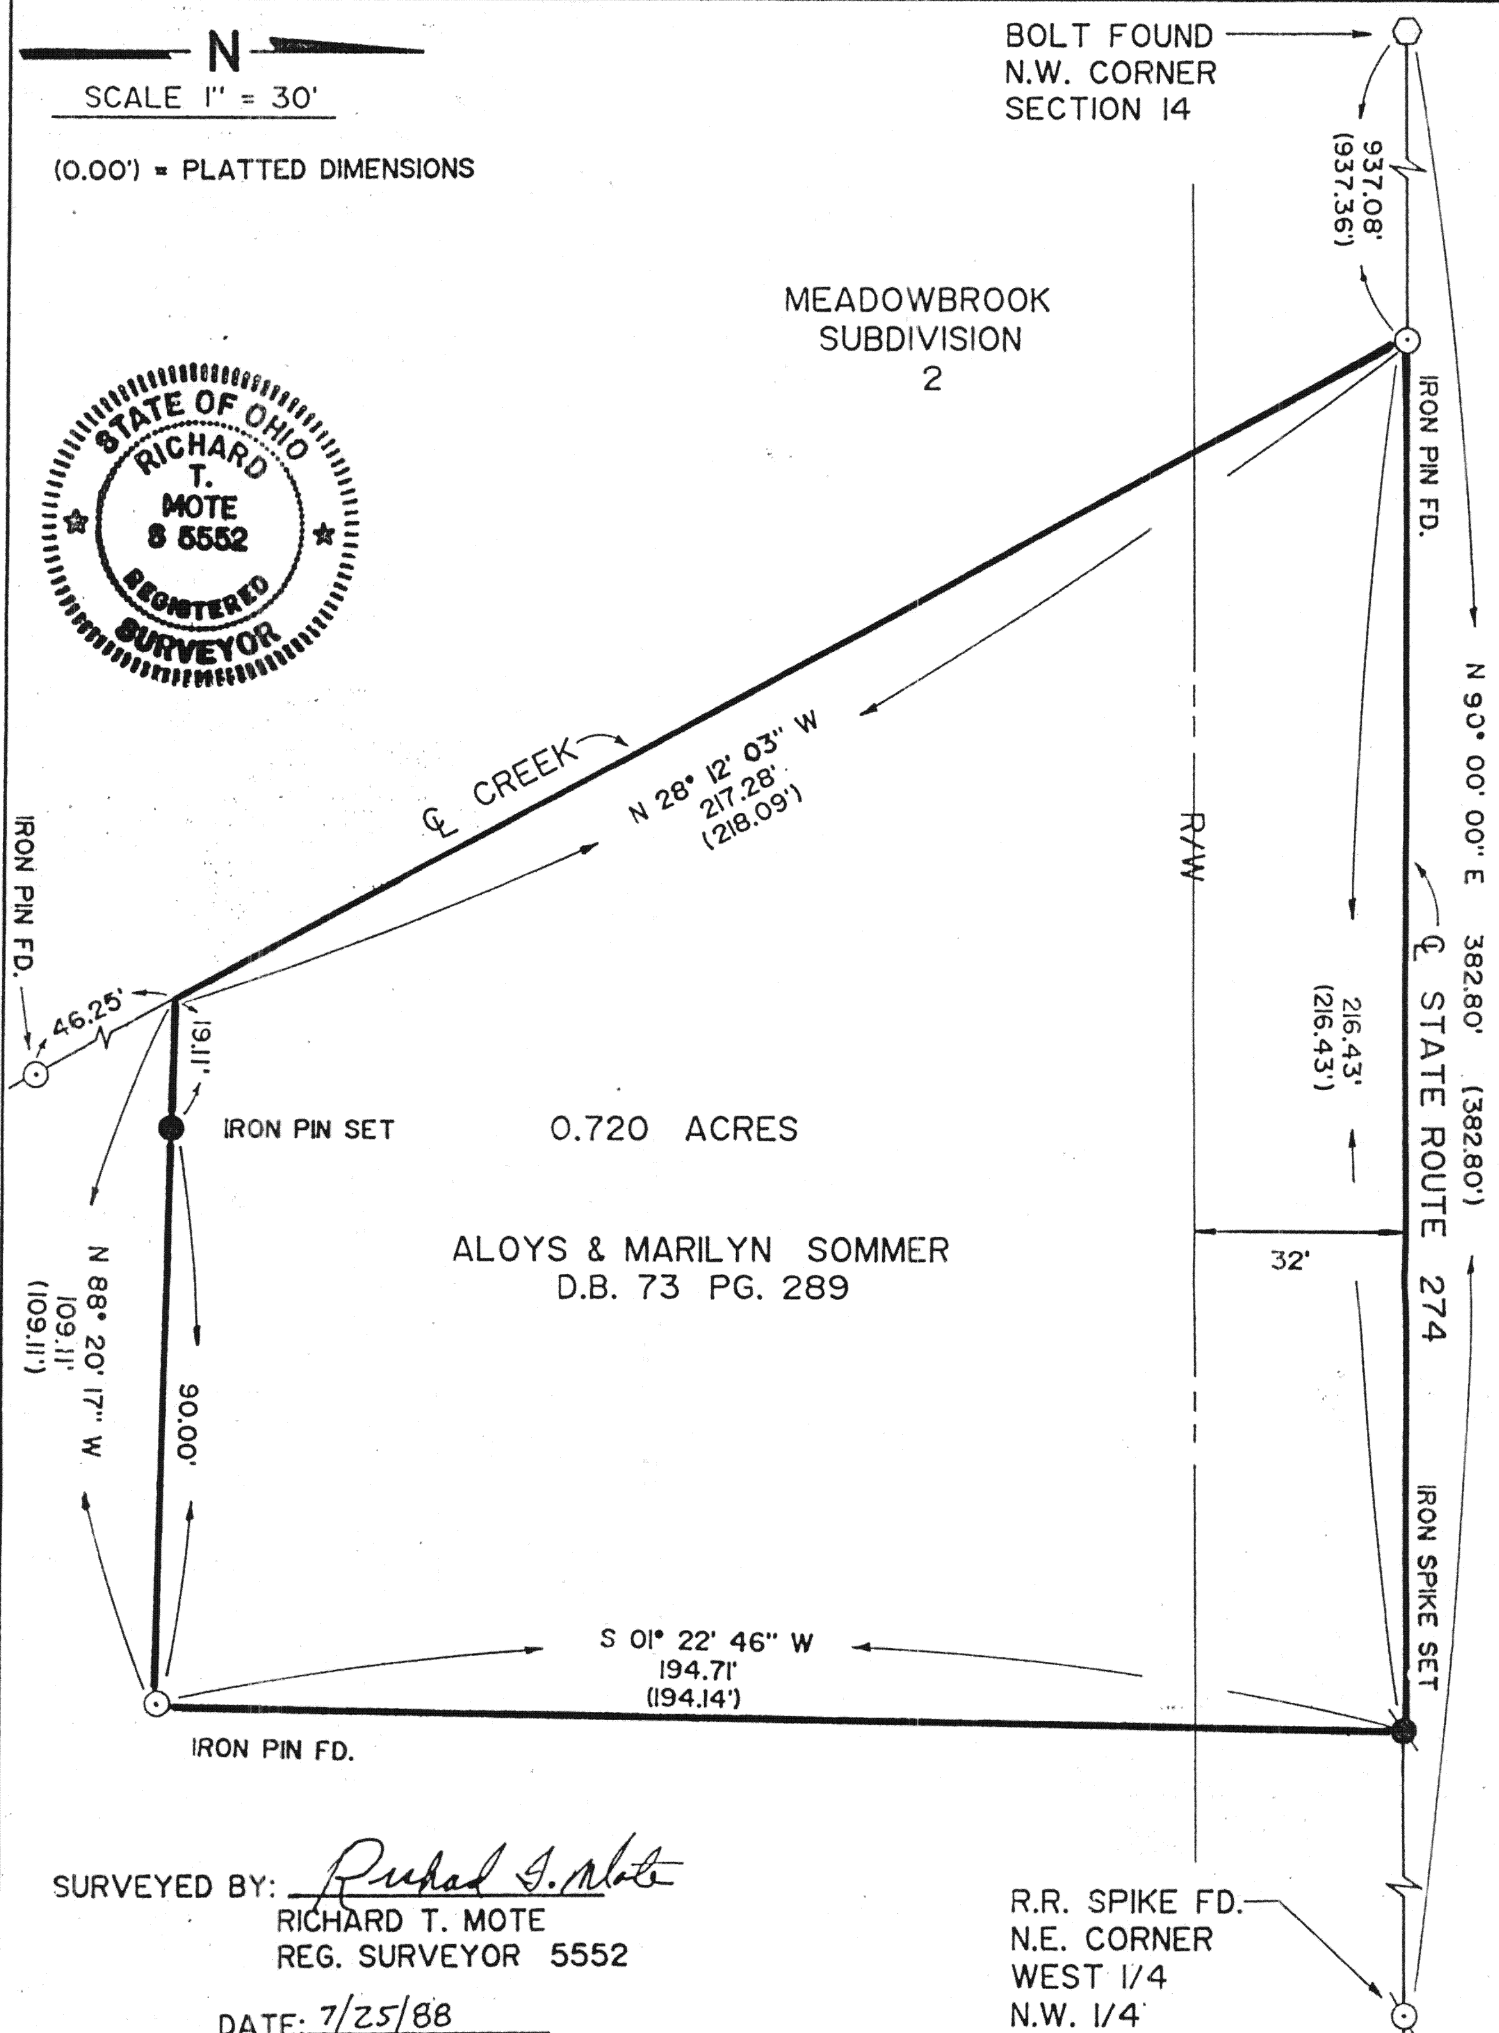

SURVEYED BY: Richard T. Mote
RICHARD T. MOTE
REG. SURVEYOR 5552
DATE: 7/25/88

R.R. SPIKE FD.
N.E. CORNER
WEST 1/4
N.W. 1/4

Signature by a representative of the County Health Dept. denotes compliance with Health Regulations. Signed: _____ Date: _____	Signature by a representative of the Auglaize County Regional Planning Commission denotes approval of this plat. Signed: _____ Date: _____
Signature by a representative of City with 3 mile limit juris- diction or Twp. Trustees or Village with zoning jurisdiction denotes approval of this plat. Signed: _____ for political S. D. of: _____ Date: _____	Signature by a representative of the County Engineer's Dept. denotes that this plat meets tax map plat requirements. Signed: _____ Date: _____

MOTE & ASSOCIATES
GREENVILLE, OHIO

Client ALOYS & MARILYN SOMMER
County AUGLAIZE Twp. GERMAN Sec. 14
Drawn by T.J.B. Scale 1" = 30' Dwg. No. 18603
Checked by R.T.M. Date 7-20-88
Sheet 1 of 1 H-576 (T 7 S; R 4 E)