


Private over same land.
& not over 1/4 S. 1/4

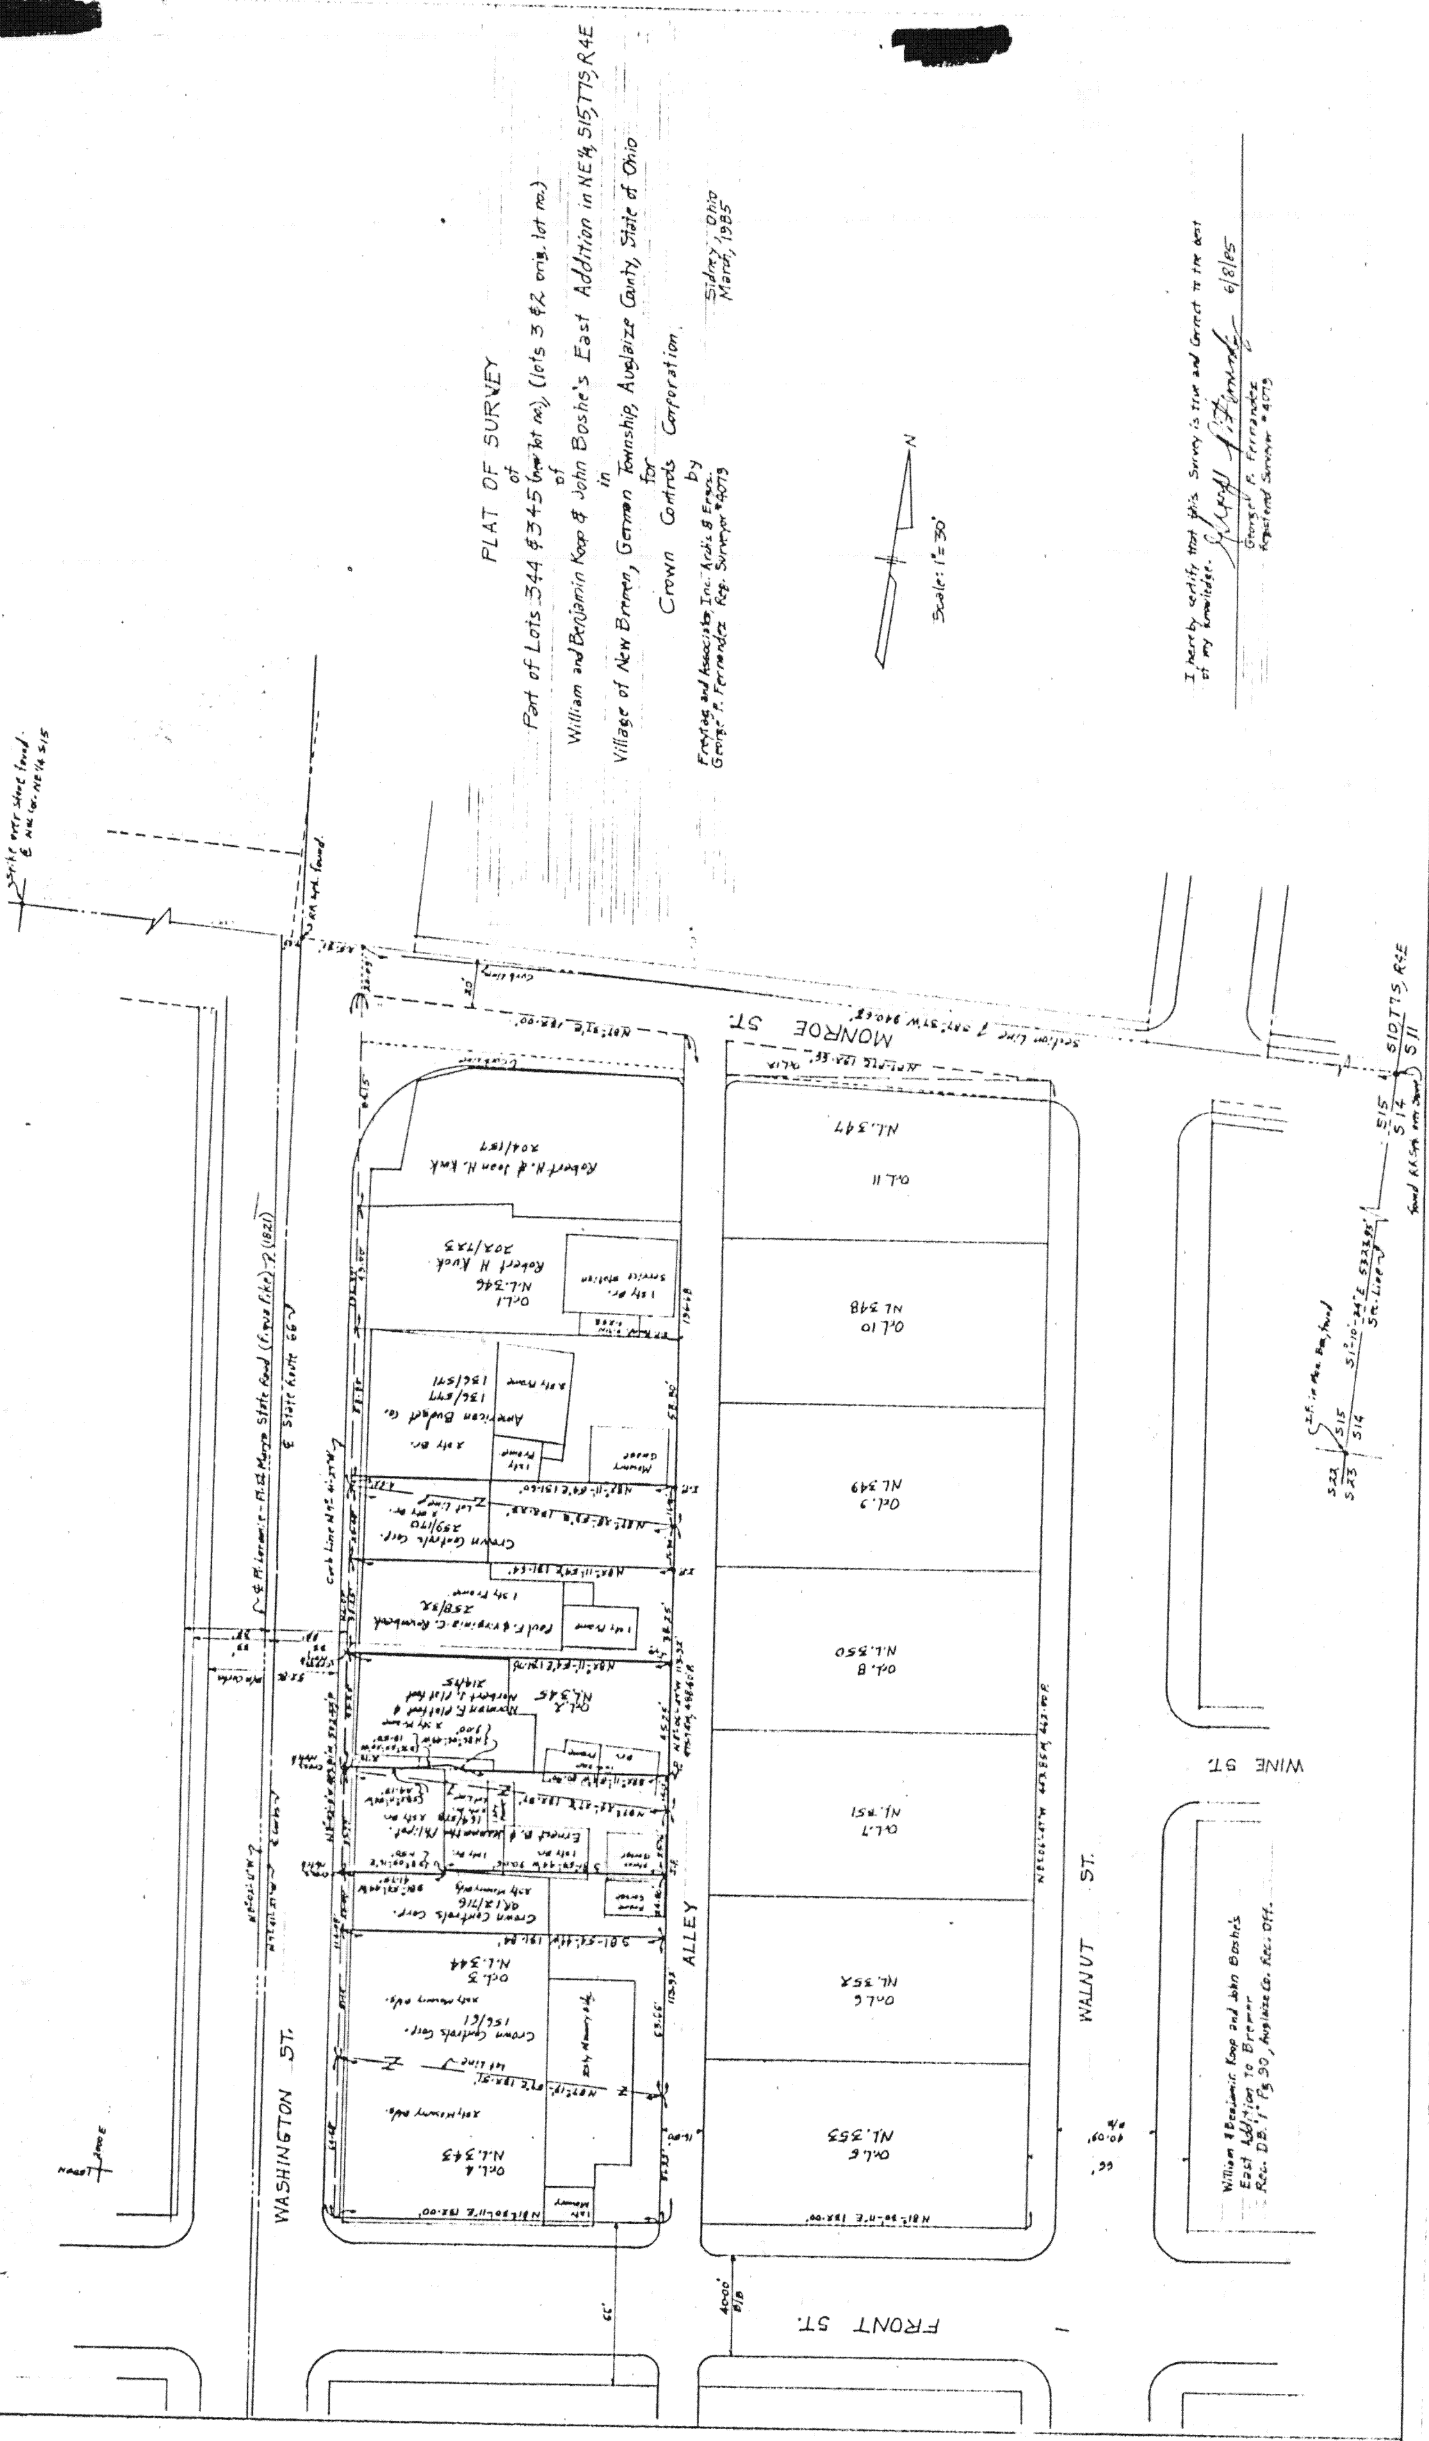

PLAT OF SURVEY

Part of Lots 344 & 345 (new lot no.), (lots 3 & 2 orig. lot no.)
of
William and Benjamin Kopp & John Boshe's East Addition in NE 1/4 S15 T15 R4E
in
Village of New Bremen, German Township, Auglaize County, State of Ohio
for
Crown Controls Corporation
by
Ernsting and Associates Inc. Accts. & Engrs.
George F. Fernandez Reg. Surveyor #45719
Sidney, Ohio
March, 1965



I hereby certify that this Survey is true and correct to the best of my knowledge.
George F. Fernandez
George F. Fernandez
Registered Surveyor #45719
6/18/65

William & Benjamin Kopp and John Boshe's
East Addition to Bremen
Rec. D.B. 11 Pg. 90, Auglaize Co. Rec. Off.