



No Scale

LEGEND

- IRON PIN SET
- IRON PIN FOUND
- ⊗ IRON SPIKE FOUND




Bernard L. Mote

SURVEY REFERENCES

STAMCO, INC.
M.G.A. DRAWING ID1820

STEINKE SURVEY OF A
3.009 ACRE TRACT
BOOK C PAGE 214

MOTE SURVEY OF A 1.487 AC.
TRACT FOR SCHROER

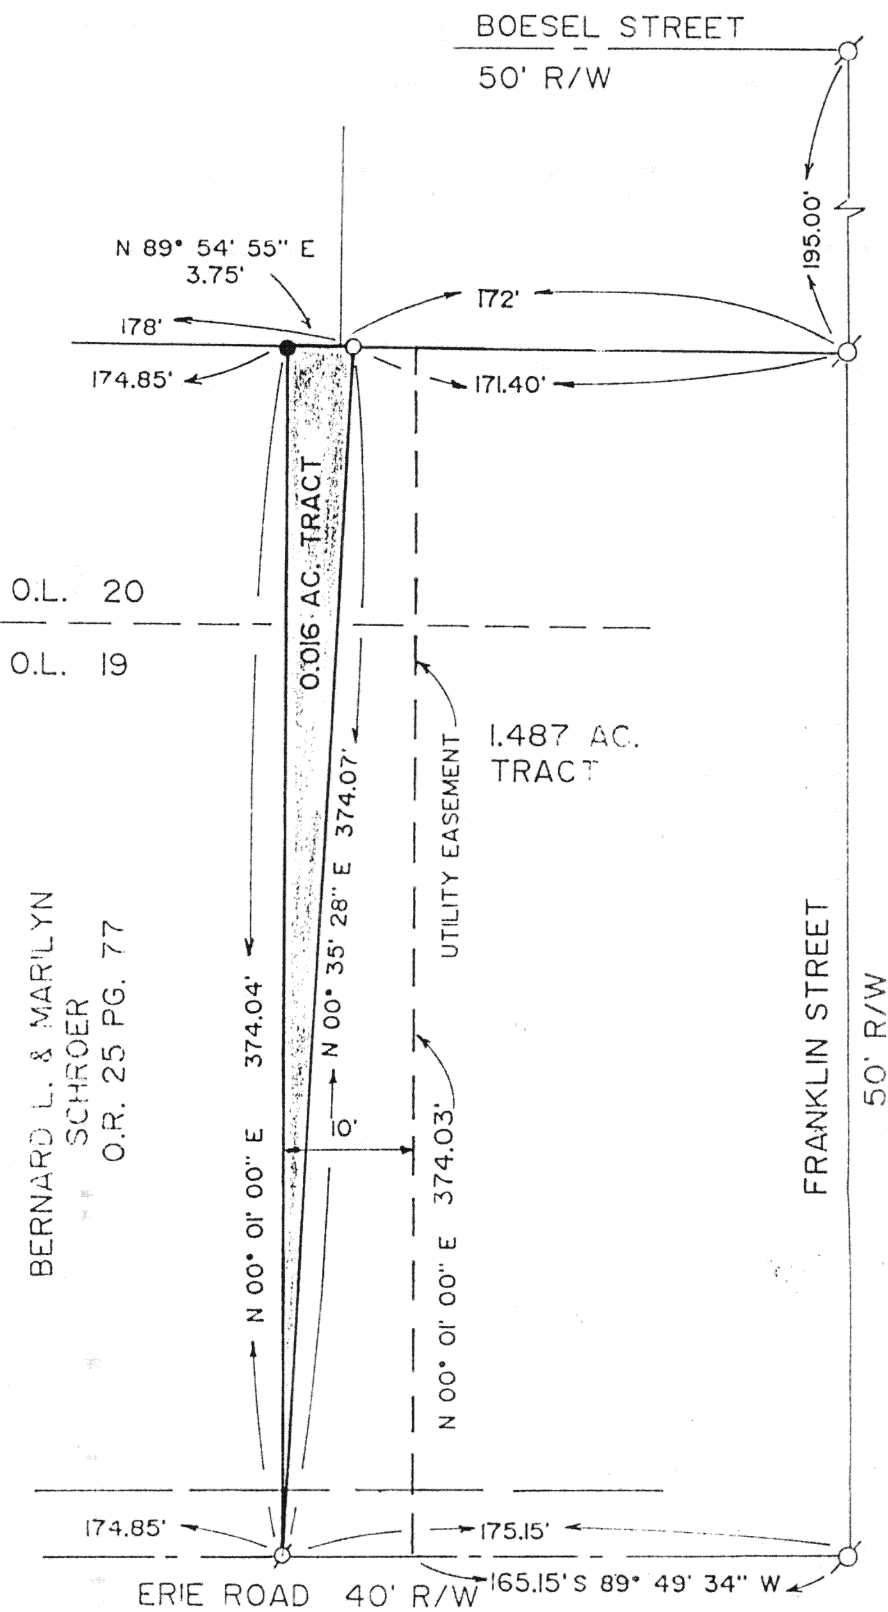

Signature by a representative of the County Health Dept.
denotes compliance with Health Regulations.

Signed _____ Date _____

Signature by a representative of the Auglaize County Regional
Planning Commission denotes approval of this plat.

Signed _____ Date _____

Signature by a representative of City with 3 mile limit juris-
diction or Twp. Trustees or Village with zoning jurisdiction
denotes approval of this plat. Signed _____

for political S. D. of _____ Date _____

Signature by a representative of the County Engineer's Dept.
denotes that this plat meets tax map plat requirements.

Signed _____ Date _____

MOTE & ASSOCIATES
214 WEST FOURTH STREET
GREENVILLE, OHIO 45331

Client BERNARD & MARILYN SCHROER
County AUGLAIZE Date GERMAN Sec. 15
Drawn by DLH Date NO SCALE Dr. g. No. 18625
Checked by RTM Date 1-26-89
Sheet 1 of 11 H-584 (S: R: E)