

Spike found over
Stone at NW Corner
of NE 1/4, Sec. 35, Jackson Twp.




Scale:
1"=60'

DESCRIPTION

Being a parcel of land situate in the Northeast quarter of Section 35, Jackson Township, T-7-S, R-4-E, Auglaize County, Ohio and more particularly described as follows:

Commencing at a railroad spike over a stone at the northwest corner of said Northeast quarter of said Section 35; thence S 01°33'15" W with the North-South half section line of said Section 35 (also the east right-of-way line of Paris Street in Minster, Ohio, 1337.83 feet to a 5/8 inch rebar reset at the southeast corner of a 4.85 acre parcel of land described in Deed Volume 197 on Page 234 and the PLACE OF BEGINNING; thence S 89°03'00" E with the south line of said 4.85 acre parcel, 208.71 feet to a 5/8 inch rebar set; thence S 01°33'15" W, 208.71 feet to a 5/8 inch rebar set; thence N 89°03'00" W, 208.71 feet to a 5/8 inch rebar set on the North-South half section line; thence N 01°33'15" E with said North-South half section line (also the east right-of-way line of Paris Street), 208.71 feet to the PLACE OF BEGINNING containing 1.000 acre more or less and subject to all legal easements of record.

Kenneth R. Clune & Mary Clune
Existing 4.85 Ac. (Deed Vol. 197, Pg. 234)

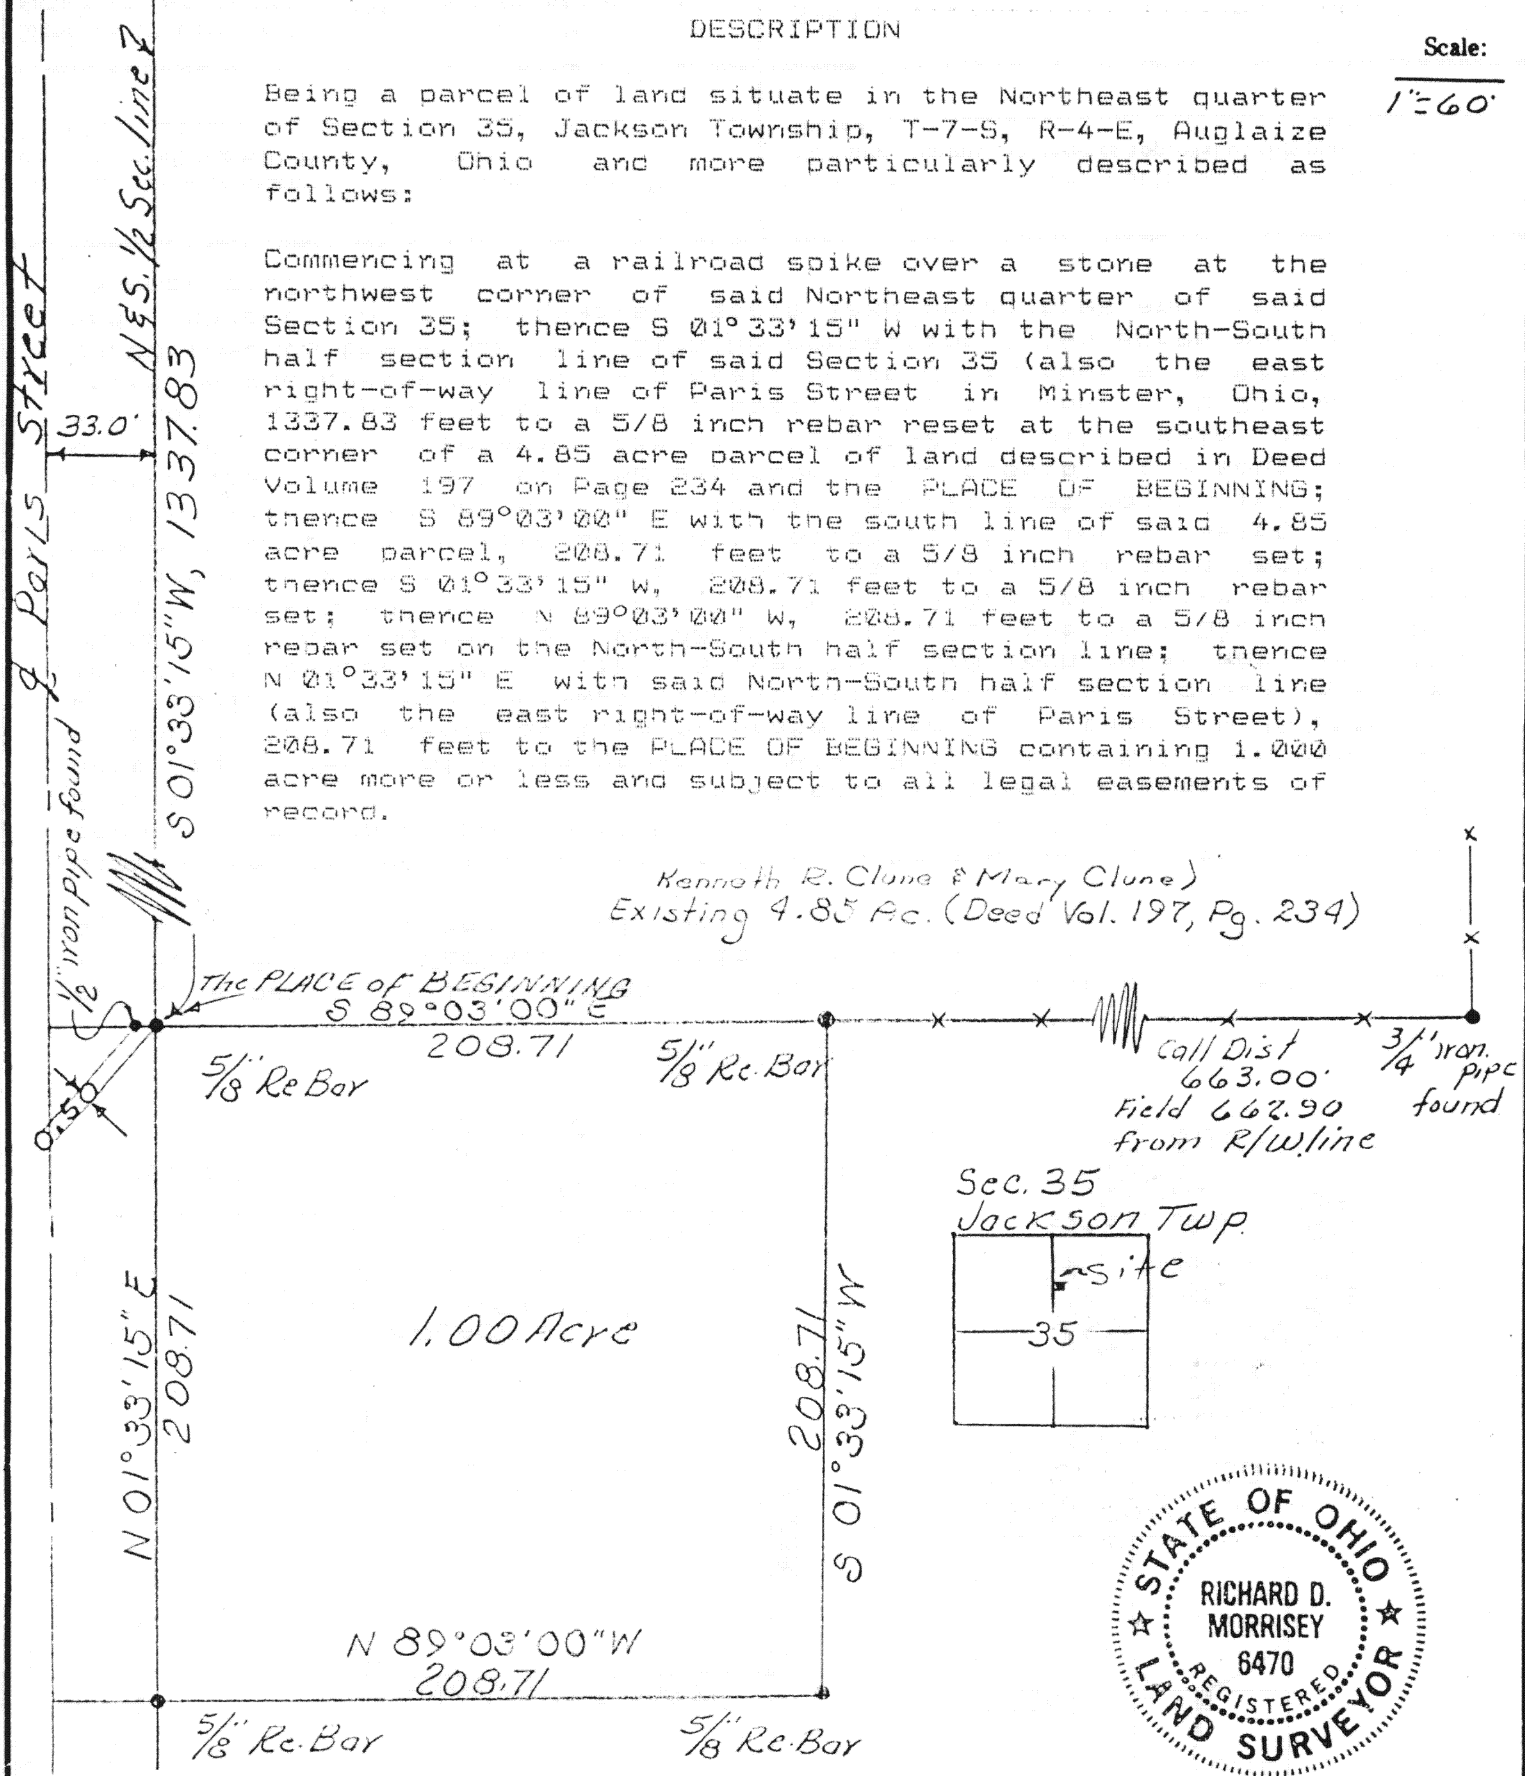

Signature by a representative of the County Health Dept. denotes compliance with Health Regulations.
Signed: _____ Date _____

Signature by a representative of the Auglaize County Regional Planning Commission denotes approval of this plat.
Signed: _____ Date _____

Signature by a representative of City with 3 mile limit jurisdiction or Twp. Trustees or Village with zoning jurisdiction denotes approval of this plat. Signed: _____ Date _____
for political S. D. of: _____

Signature by a representative of the County Engineer's Dept. denotes that this plat meets tax map plat requirements.
Signed: _____ Date _____

Richard D. Morrissey
LS 6470

Client Urban Albers to Mike Vondenhuczel
County Auglaize Twp. Jackson Sec. 35
Drawn by Jim Enrick Scale 1"=60' Drwg. No. _____
Checked by _____ Date 6-3-87
Sheet 1 of 1 H-624 (T 7 S; R 4 E)