


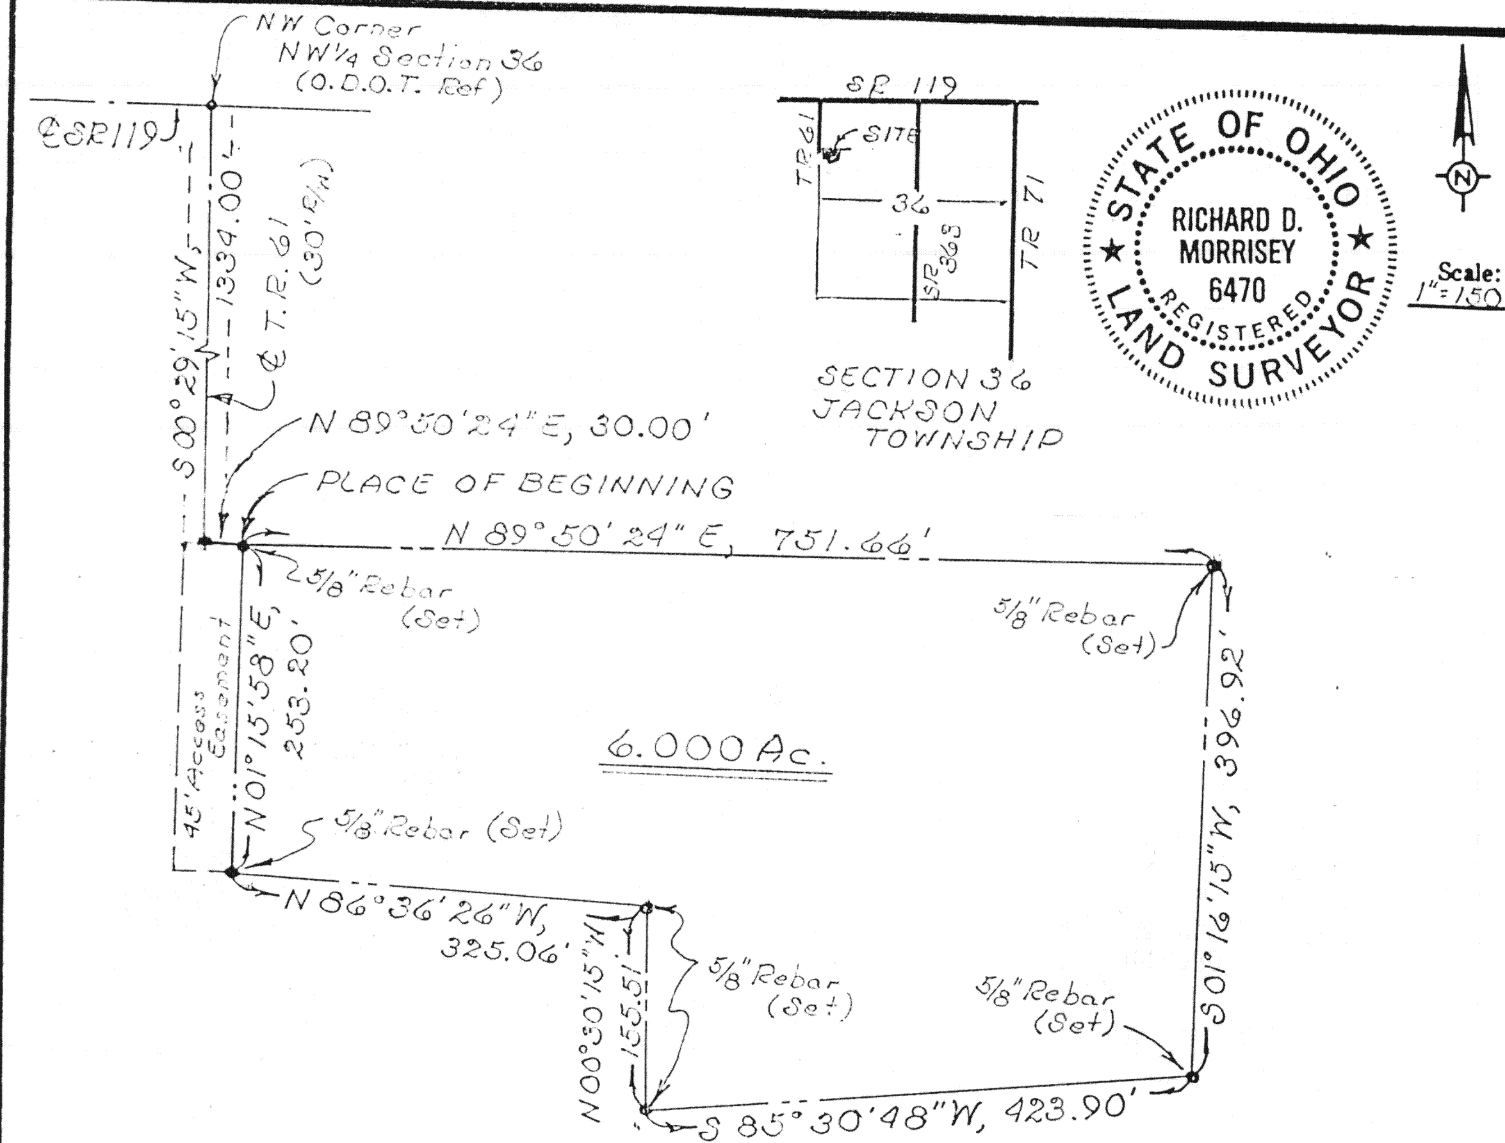

DESCRIPTION

Being a parcel of land situate in the Southwest quarter of Section 36, Jackson Township, T-7-S, R-4-E, Auglaize County, Ohio and more particularly described as follows:

Commencing at a iron pin found at the northwest corner of said Northwest quarter of said Section 36 (O.D.O.T. Reference); thence S 00°29'15" W with the centerline of Township Road 61, 1334.00 feet to a railroad spike set; thence N 89°50'24" E, 30.00 feet to a 5/8 inch rebar set and the PLACE OF BEGINNING; thence continuing N 89°50'24" E, 751.66 feet to a 5/8 inch rebar set; thence S 01°16'15" W, 396.92 feet to a 5/8 inch rebar set; thence S 85°30'48" W, 423.90 feet to a 5/8 inch rebar set; thence N 00°30'15" W, 155.51 feet to a 5/8 inch rebar set; thence N 86°36'26" W, 325.06 feet to a 5/8 inch rebar set; thence N 01°15'58" E, 253.20 feet to the PLACE OF BEGINNING containing 6.000 acres more or less and subject to all legal easements of record.

A forty-five foot easement for ingress and egress shall also be granted to this 6.000 acre parcel. This easement shall be forty-five feet in width and be immediately adjacent to and lying just west of the last above described line in the above description (N 01°15'58" E, 253.20 feet).

Signature by a representative of the County Health Dept. denotes compliance with Health Regulations.
Signed: _____ Date: _____

Signature by a representative of the Auglaize County Regional Planning Commission denotes approval of this plat.
Signed: _____ Date: _____

Signature by a representative of City with 3 mile limit jurisdiction or Twp. Trustees or Village with zoning jurisdiction denotes approval of this plat. Signed: _____
for political S. D. of: _____ Date: _____

Signature by a representative of the County Engineer's Dept. denotes that this plat meets tax map plat requirements.
Signed: _____ Date: _____

Richard D. Morrissey
LS 6470

Client Urban Alberts to Hunter
County Auglaize Twp. Jackson Sec. 36
Drawn by RDM Scale 1"=150' Drwg. No. _____
Checked by rdm Date 6-3-87
Sheet 1 of 1 H-625 (T-7-S; R-4-E)