


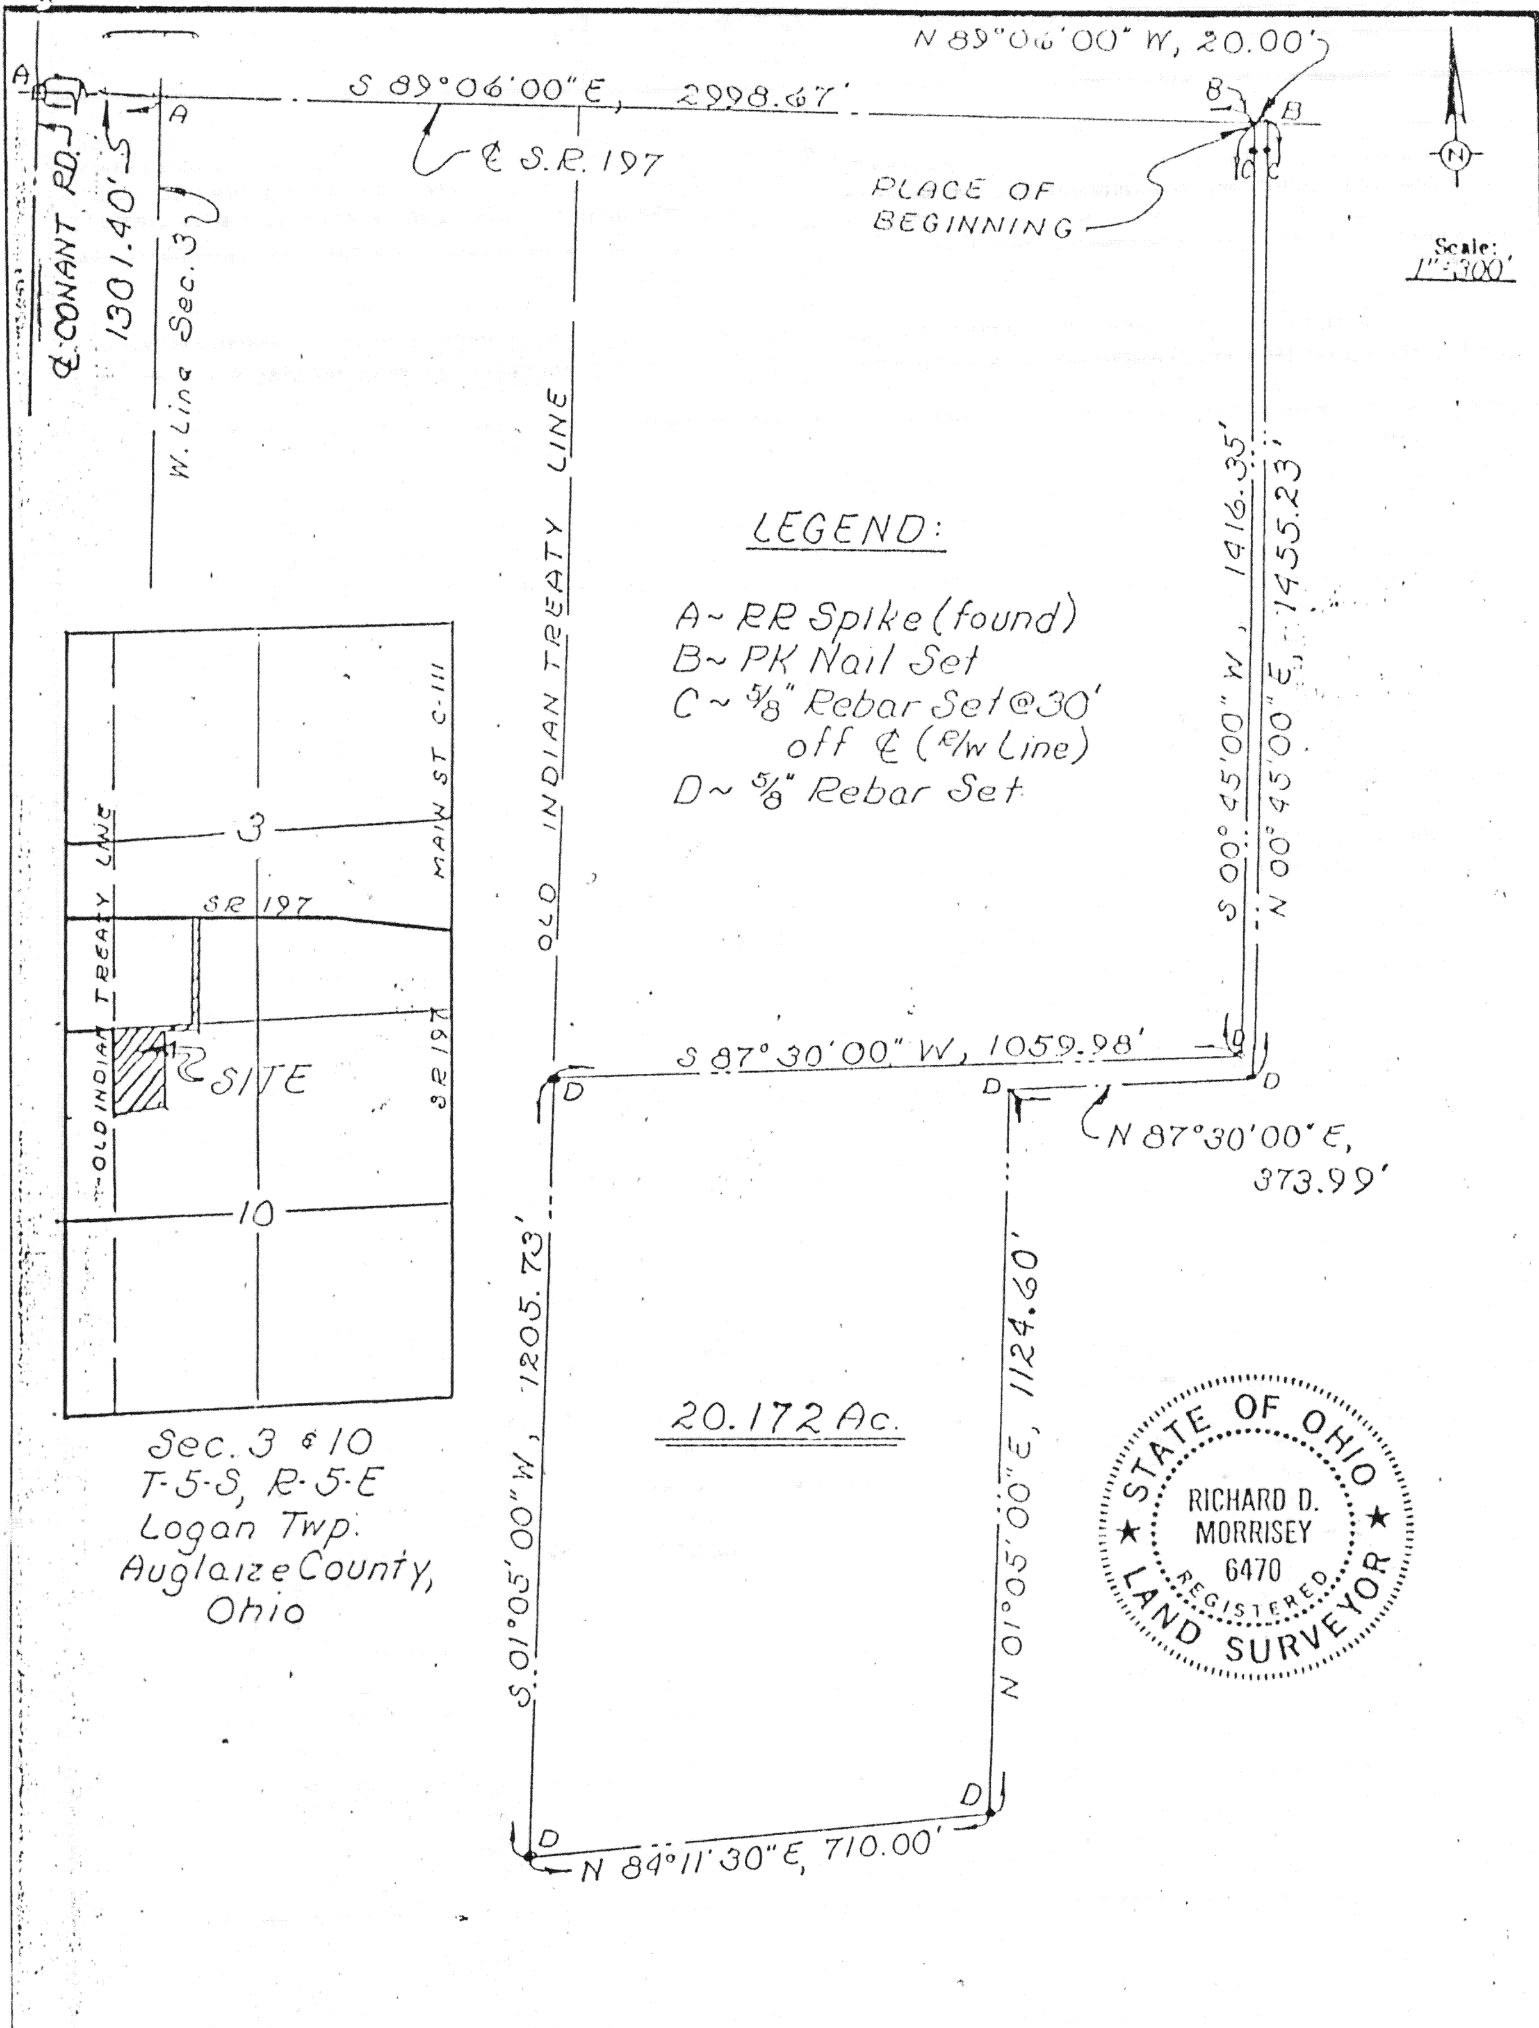

Signature by a representative of the County Health Dept. denotes compliance with Health Regulations.
 Signed: _____ Date: _____

Signature by a representative of the Auglaize County Regional Planning Commission denotes approval of this plat.
 Signed: _____ Date: _____

Signature by a representative of City with 3 mile limit jurisdiction or Twp. Trustees or Village with zoning jurisdiction denotes approval of this plat. Signed: _____
 for political S. D. of: _____ Date: _____

Signature by a representative of the County Engineer's Dept. denotes that this plat meets tax map plat requirements.
 Signed: _____ Date: _____

Richard D. Morrissey
 H-626 63 6470

Client Lester & Pauline Shenk % Oak Ridge Realty
 County Auglaize Twp. Logan Sec. 3 & 10
 Drawn by RDM Scale 1"=300' Drwg. No. _____
 Checked by rdm Date 2-12-87
 Sheet 1 of 2 Rev. 2-17-87 (T-5-S; R-5-E)

DESCRIPTION

Being a parcel of land situate in the Southwest fractional Quarter of Section 3 and the Northwest fractional Quarter of Section 10, T-5-S, R-5-E, Logan Township, Auglaize County, Ohio and more particularly described as follows:

Commencing at a railroad spike at the intersection of the centerline of State Route 197 and the centerline of Conant Road (T.R. 97); thence S 89°06'00" E with the centerline of said State Route 197 (passing through a railroad spike found at 1301.40 feet), 2999.67 feet to a PK nail set and the PLACE OF BEGINNING thence S 00°45'00" W (passing through a 5/8 inch rebar set at 30.00 feet), 1416.35 feet to a 5/8 inch rebar set on the south line of said Southwest fractional Quarter of said Section 3; thence S 87°30'00" W with said south line, 1059.98 feet to a 5/8 inch rebar set on the Old Indian Treaty Line; thence S 01°05'00" W with said Old Indian Treaty Line, 1205.73 feet to a 5/8 inch rebar set; thence N 04°11'30" E, 710.00 feet to a 5/8 inch rebar set; thence N 01°05'00" E, 1124.60 feet to a 5/8 inch rebar set; thence N 07°30'00" E, 373.99 feet to a 5/8 inch rebar set; thence N 00°45'00" E (passing through a 5/8 inch rebar set at 1425.23 feet), 1455.23 feet to a PK nail set on the centerline of State Route 197; thence N 89°06'00" W with said centerline of said State Route 197, 20.00 feet to the PLACE OF BEGINNING containing 20.172 acres more or less and subject to all highways and other legal easements of record.

Signature by a representative of the County Health Dept. denotes compliance with Health Regulations.

Signed: _____ Date _____

Signature by a representative of the Auglaize County Regional Planning Commission denotes approval of this plat.

Signed: _____ Date _____

Signature by a representative of City with 3 mile limit jurisdiction or Twp. Trustees or Village with zoning jurisdiction denotes approval of this plat. Signed: _____

for political S. D. of: _____ Date _____

Signature by a representative of the County Engineer's Dept. denotes that this plat meets tax map plat requirements.

Signed: _____ Date _____

Richard D. [Signature]
H 627 LS 6470

Client Lester & Pauline Shenk % Oak Ridge Realty
County Auglaize Twp. Logan Sec. 3 & 10
Drawn by RDM Scale 1"=300' Drwg. No. _____
Checked by rdm Date 2-12-87
Sheet 2 of 2 Rev. 2-17-87 (T-5-S; R-5-E)