





Scale:
1"=400'

DESCRIPTION

Being a part of an eighty acres parcel located along the west side of the Northwest fractional quarter of Section 4, T-5-S, R-4-E, Logan Township, Auglaize County and more particularly described as follows:

Commencing at a one inch iron pin found in a monument box at the northwest corner of said Northwest fractional quarter; thence S $00^{\circ}20'10''$ W with the west line of said Northwest fractional quarter, 1426.07 feet to a PK nail set and the PLACE OF BEGINNING thence N $89^{\circ}58'55''$ E (passing through a 5/8 inch rebar set at 25.00 feet), 1226.28 feet to a 5/8 inch rebar set on the east line of said eighty acres parcel; thence S $00^{\circ}14'32''$ W with said west line, 1419.56 feet to a three inch steel post found at the southeast corner of said eighty acres parcel; thence S $89^{\circ}58'55''$ W with the south line of said eighty acres parcel, 1228.60 feet to a monument box found on the west line of said Northwest fractional quarter at the southwest corner of said eighty acres parcel; thence N $00^{\circ}20'10''$ E with the west line of said Northwest fractional quarter, 1419.56 feet to the PLACE OF BEGINNING containing 40.000 acres more or less and subject to all highways and other legal easements of record.

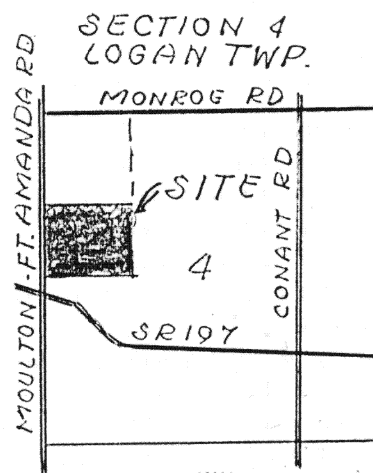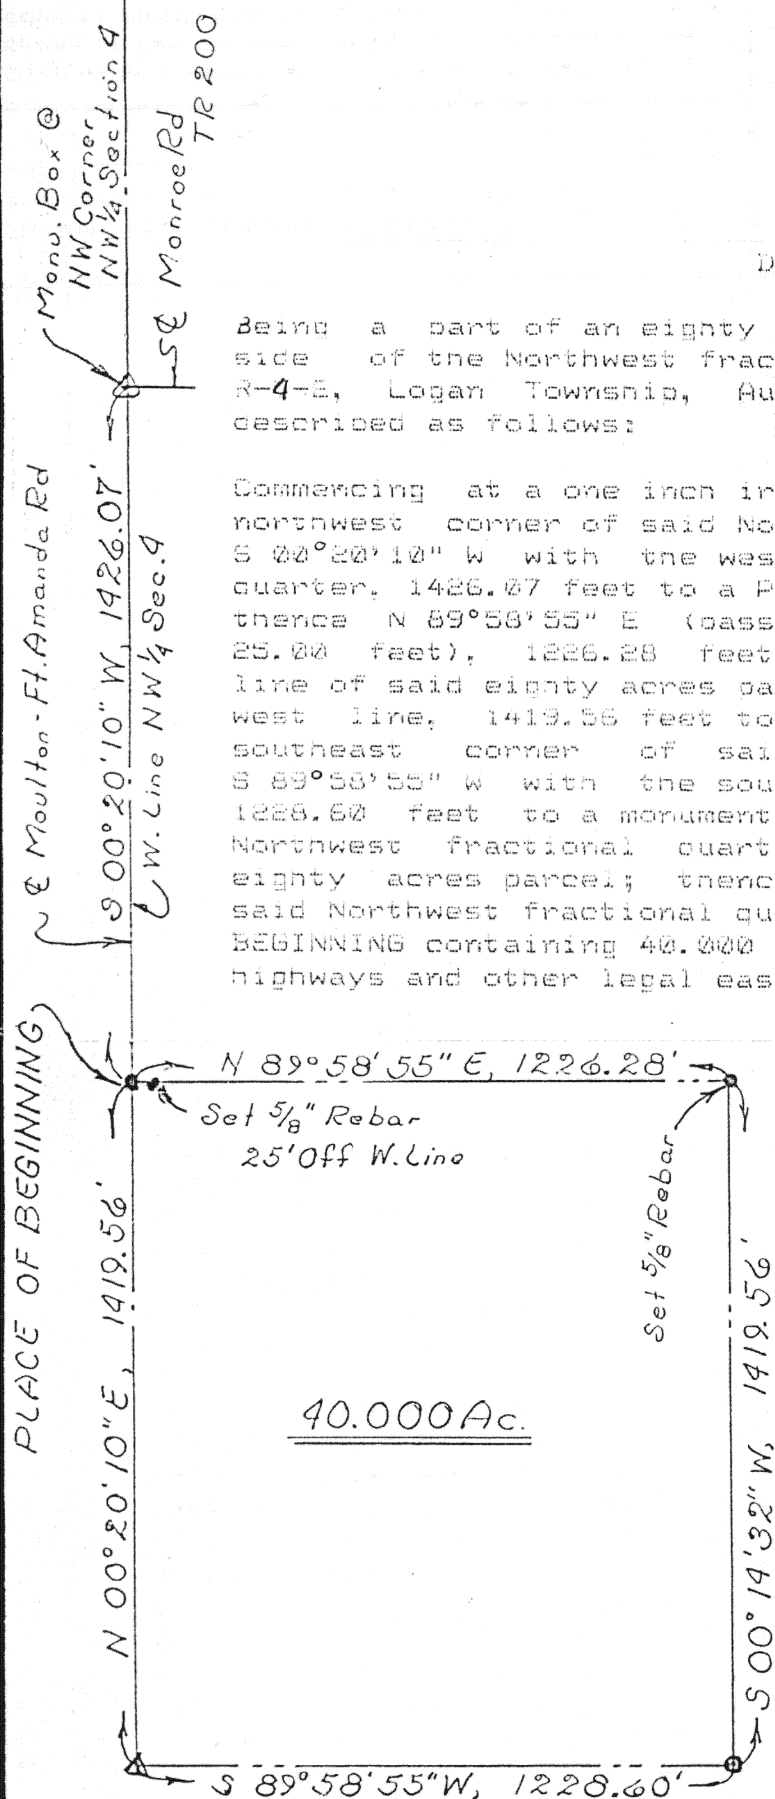

Signature by a representative of the County Health Dept.
denotes compliance with Health Regulations.
Signed: _____ Date: _____

Signature by a representative of the Auglaize County Regional
Planning Commission denotes approval of this plat.
Signed: _____ Date: _____

Signature by a representative of City with 3 mile limit juris-
diction or Twp. Trustees or Village with zoning jurisdiction
denotes approval of this plat. Signed: _____
for political S. D. of: _____ Date: _____

Signature by a representative of the County Engineer's Dept.
denotes that this plat meets tax map plat requirements.
Signed: _____ Date: _____

Richard D. Morrissey
LS 6470

Client Mr Norman D. Cook
County Auglaize Twp. Logan Sec. 4
Drawn by RDM Scale _____ Drwg. No. _____
Checked by rdm Date 4/28/88
Sheet 1 of 1 H628 (T-5-S; R-4-E)