


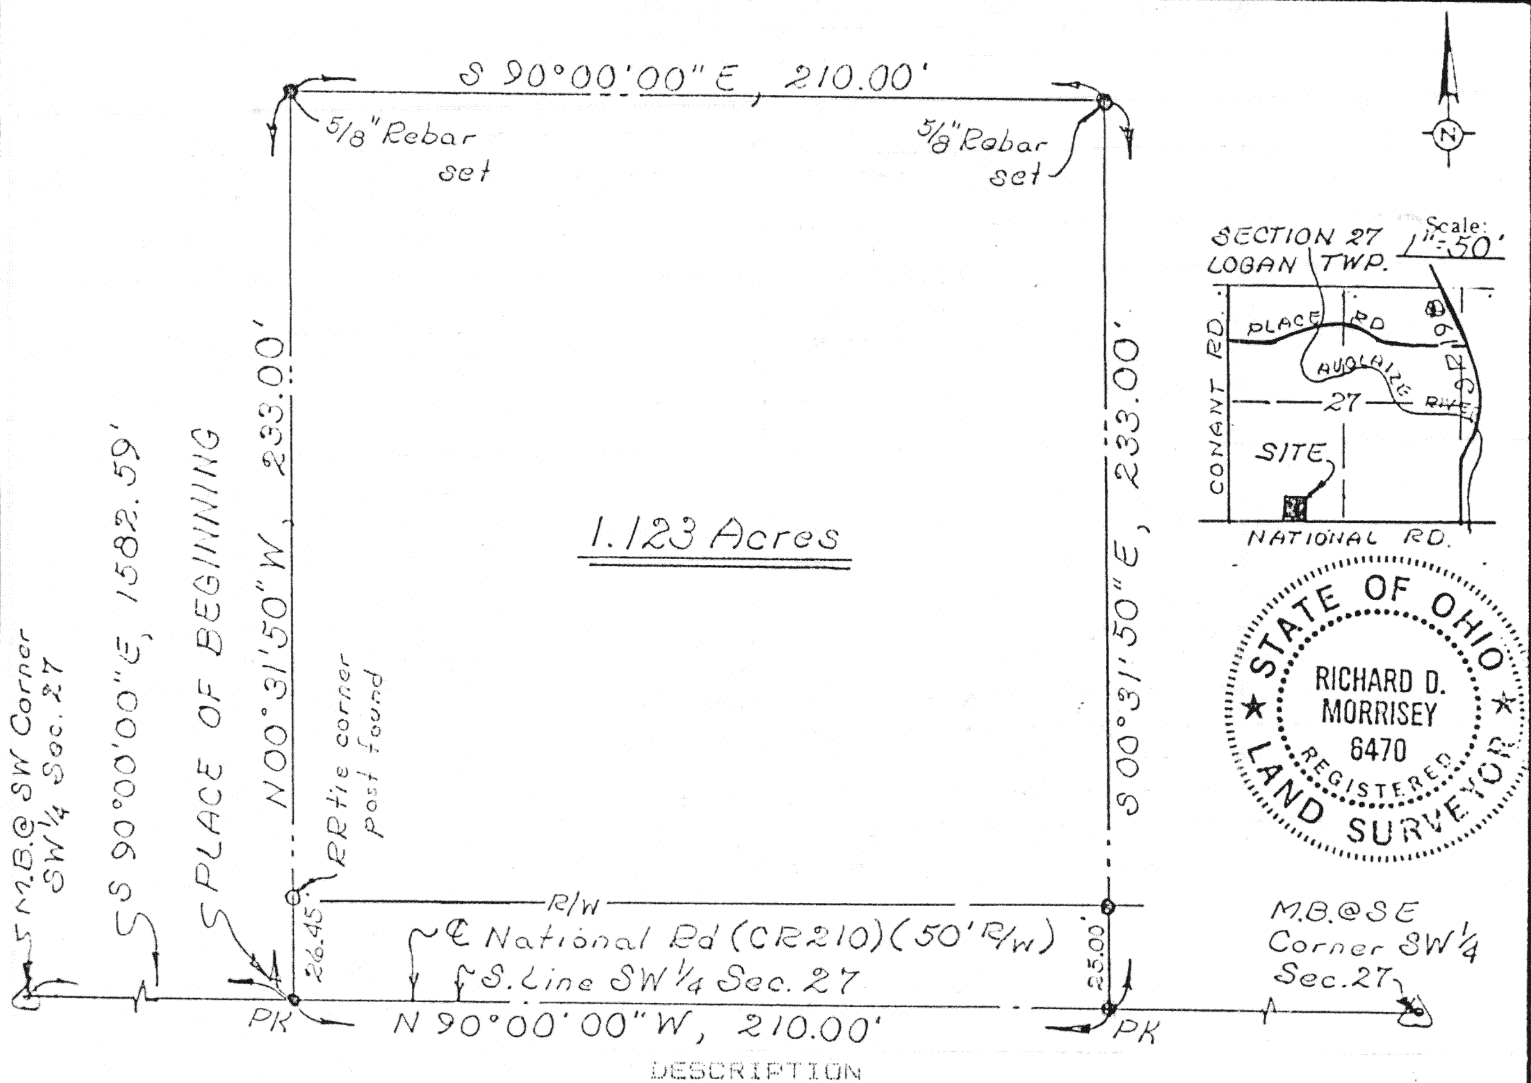

Being a parcel of land situate in the Southwest quarter of Section 27, T-4-S, R-5-E, Logan Township, Auglaize County, Ohio and more particularly described as follows:

Commencing at a monument box found at the southwest corner of said Southwest quarter of said Section 27; thence S 90°00'00" E (assumed bearing) with the south line of said Southwest quarter (also the centerline of National Road - C.R. 210), 1582.59 feet to a PK nail set and the PLACE OF BEGINNING; thence N 00°31'50" W (passing through a R.R. Tie corner post found at 26.45 feet), 233.00 feet to a 5/8 inch rebar set; thence S 90°00'00" E, 210.00 feet to a 5/8 inch rebar set; thence S 00°31'50" E (passing through a 5/8 inch rebar set at 208.00 feet), 233.00 feet to a PK nail set on the south line of said Southwest quarter; thence N 90°00'00" W with said south line (also the centerline of National Road - C.R. 210), 210.00 feet to the PLACE OF BEGINNING containing 1.123 acres more or less and subject to all highway and other legal easements of record.

I hereby certify the accompanying map and survey which it represents to be correct to the best of my knowledge and belief. All rebar set and called for are topped with a plastic Peramark cap stamped: KUCK & MORRISSEY L.S. 6470.

Date: 12/21/88

Richard D. Morrissey
Richard D. Morrissey, L.S. 6470
Kuck and Morrissey, Inc.

Signature by a representative of the County Health Dept. denotes compliance with Health Regulations. Signed: _____ Date: _____	Signature by a representative of the Auglaize County Regional Planning Commission denotes approval of this plat. Signed: _____ Date: _____
Signature by a representative of City with 3 mile limit jurisdiction or Twp. Trustees or Village with zoning jurisdiction denotes approval of this plat. Signed: _____ Date: _____ for political S. D. of: _____	Signature by a representative of the County Engineer's Dept. denotes that this plat meets tax map plat requirements. Signed: _____ Date: _____

KUCK AND MORRISSEY, INC. CONSULTING ENGINEERS & SURVEYORS 2807 CHAPEL HILL DRIVE LIMA, OHIO 45805 • 228-1735	Client <u>Odos and Rosemary Craig</u> County <u>Auglaize</u> Twp. <u>Logan</u> Sec. <u>27</u> Drawn by <u>RDM</u> Scale _____ Drwg. No. _____ Checked by <u>rdm</u> Date <u>12/21/88</u> Sheet <u>1</u> of <u>1</u> <u>H 632</u> (T-4-S; R-5-E)
--	---