
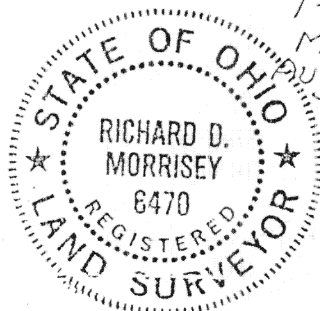


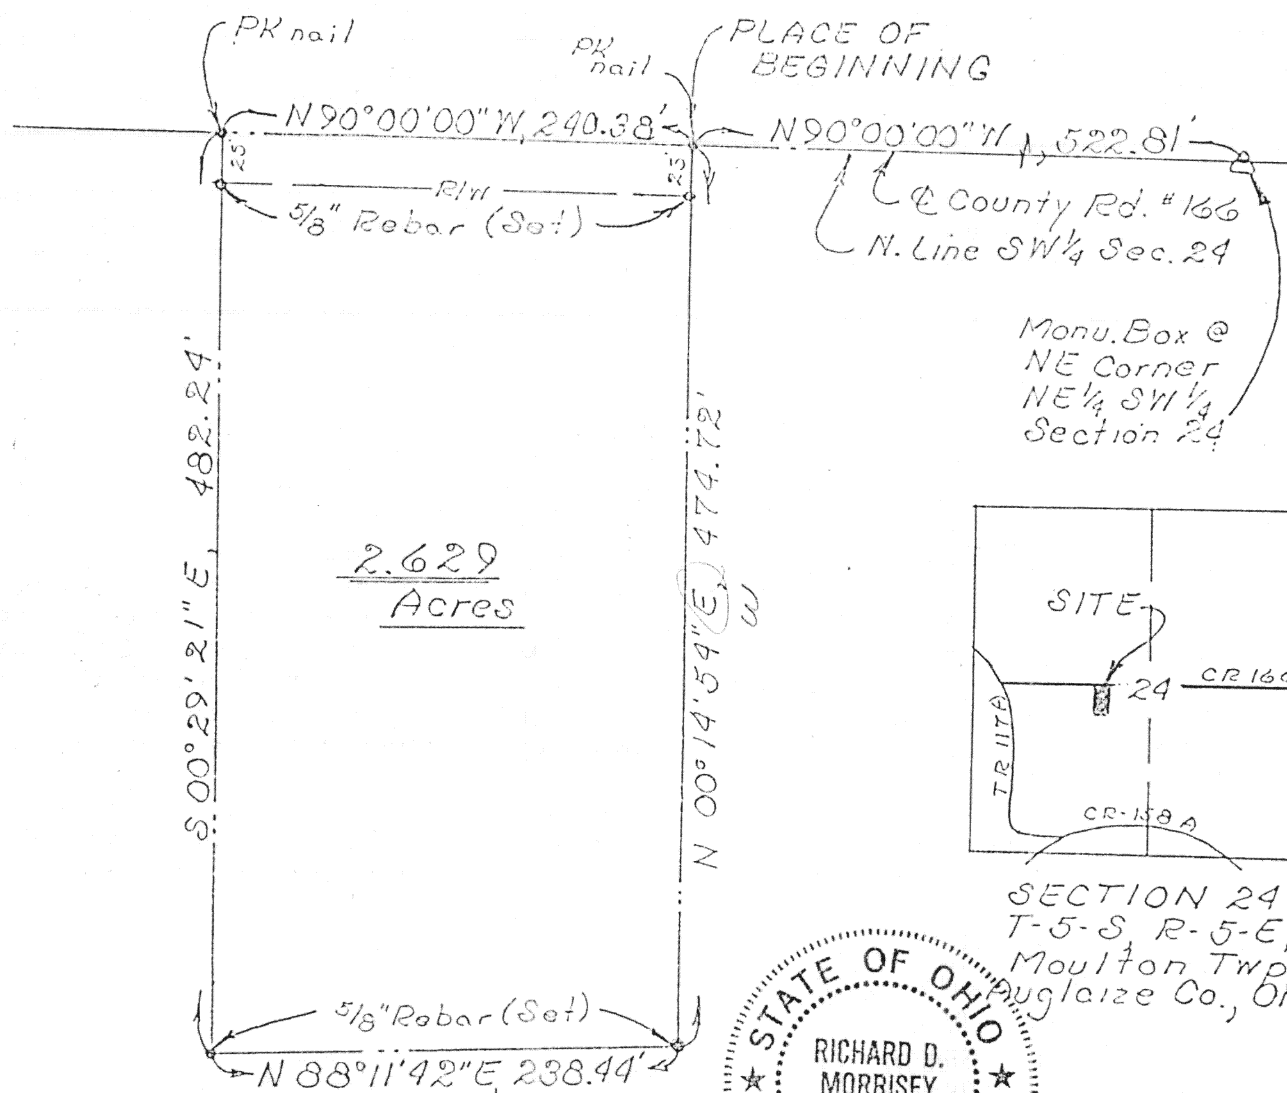

DESCRIPTION

Being a parcel of land situate in the northeast quarter of the Southwest quarter of Section 24, T-5-S, R-5-E, Moulton Township, Auglaize County, Ohio and more particularly described as follows:

Commencing at a monument box found at the northeast corner of said Southwest quarter of said Section 24; thence N 90°00'00" W with the north line of said Southwest quarter (also the centerline of County Road 166 - Infirmary Road), 522.81 feet to a PK nail set and the PLACE OF BEGINNING thence continuing N 90°00'00" W with said north line and centerline, 240.38 feet to a PK nail set; thence S 00°29'21" E (passing through a 5/8 inch rebar set at 25.00 feet), 482.24 feet to a 5/8 inch rebar set; thence N 88°11'42" E, 238.44 feet to a 5/8 inch rebar set; thence N 00°14'54" W (passing through a 5/8 inch rebar set at 449.72 feet), 474.72 feet to the PLACE OF BEGINNING containing 2.629 acres more or less and subject to all highways and other legal easements of record.

Signature by a representative of the County Health Dept. denotes compliance with Health Regulations.
Signed: _____ Date _____

Signature by a representative of the Auglaize County Regional Planning Commission denotes approval of this plat.
Signed: _____ Date _____

Signature by a representative of City with 3 mile limit jurisdiction or Twp. Trustees or Village with zoning jurisdiction denotes approval of this plat. Signed: _____ Date _____
for political S. D. of: _____

Signature by a representative of the County Engineer's Dept. denotes that this plat meets tax map plat requirements.
Signed: _____ Date _____

Client Harold & Margaret KRITES
County Auglaize Twp. Moulton Sec. 24
Drawn by J. BDM Scale 1"=100' Drwg. No. _____
Checked by rdm Date 6/1/88
Sheet 1 of 1
H-643 (T-5-S; R-5-E)

LS 6470