


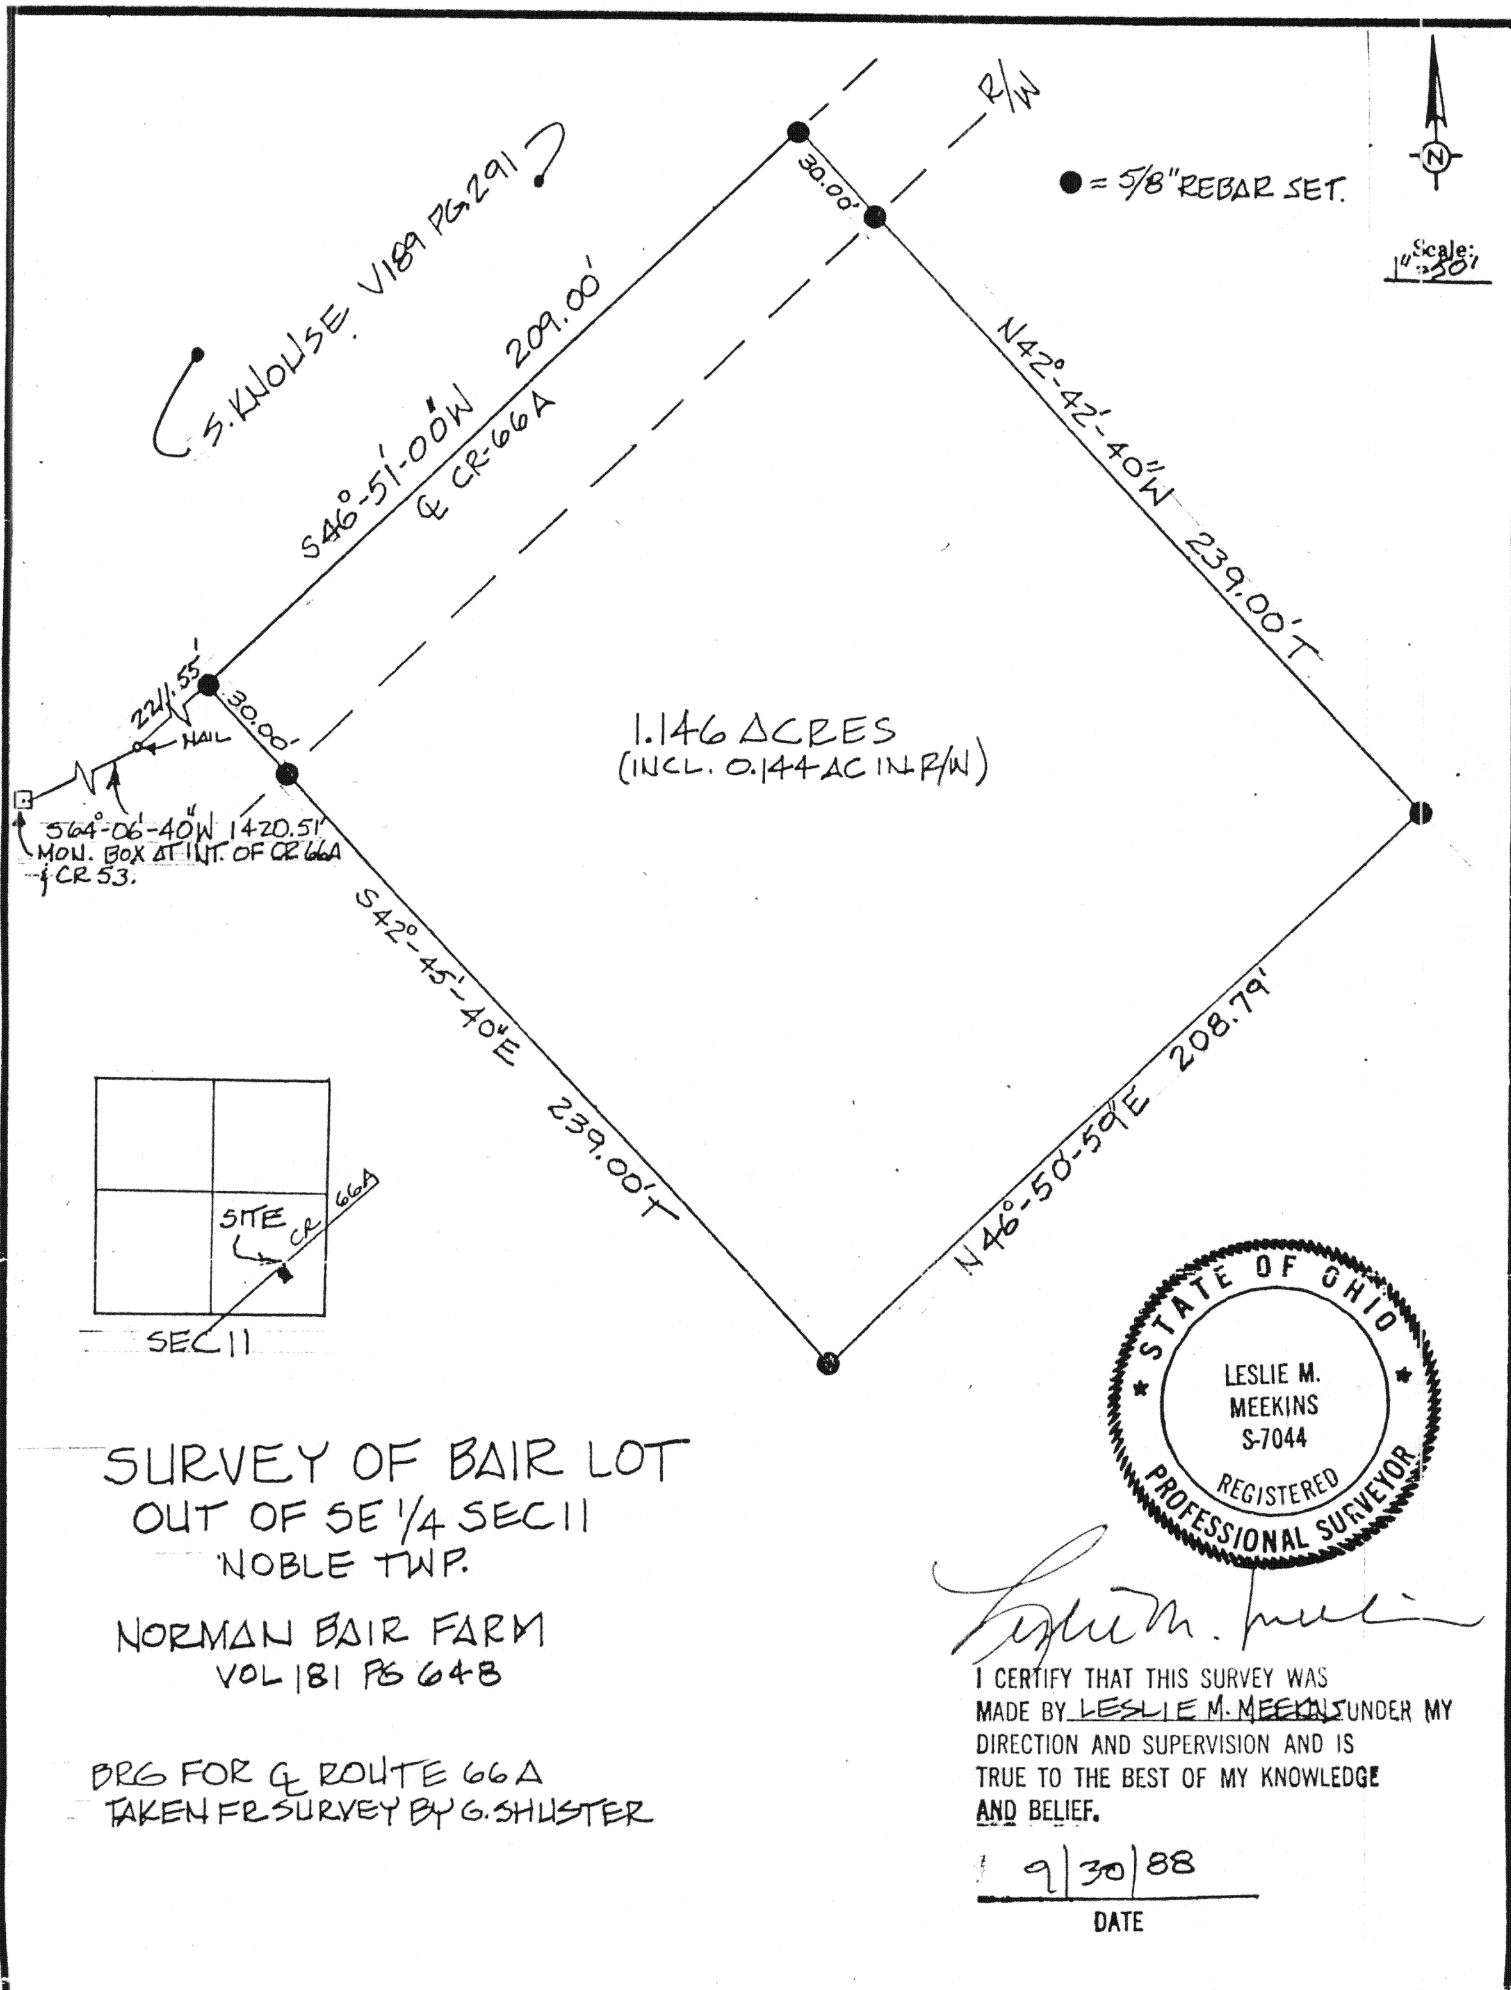

Signature by a representative of the County Health Dept. denotes compliance with Health Regulations. Signed: _____ Date: _____	Signature by a representative of the Auglaize County Regional Planning Commission denotes approval of this plat. Signed: _____ Date: _____
Signature by a representative of City with 3 mile limit juris- diction or Twp. Trustees or Village with zoning jurisdiction denotes approval of this plat. Signed: _____ for political S. D. of: _____ Date: _____	Signature by a representative of the County Engineer's Dept. denotes that this plat meets tax map plat requirements. Signed: _____ Date: _____
MEEKINS SURVEYING & ENGINEERING 256 N. Spruce St. St. Marys, Ohio 45885 419-394-2408	Client <u>HOWARD BAIR</u> County <u>AUGLAIZE</u> Twp. <u>NOBLE</u> Sec. <u>11</u> Drawn by <u>LH</u> Scale <u>1" = 50'</u> Drwg. No. <u>1</u> Checked by _____ Date <u>9/30/88</u> Sheet _____ of _____ H-659 (T 5 S; R 4 E)

LEGAL DESCRIPTION

10/13/88

OUTLOT OF BAIR FARM SE 1/4 SEC 11 NOBLE TWP

CLIENT: HOWARD BAIR

REV #1

THIS PROPERTY IS SITUATE IN AUGLAIZE, OH. OHIO, NOBLE TOWNSHIP
T5S, R4E, SECTION 11 AND IS MORE PARTICULARLY DESCRIBED AS
FOLLOWS:

COMMENCING AT A IRON BAR IN A MONUMENT BOX AT THE INTERSEC-
TION OF CR 66A AND CR 53; THENCE N 64°-06'-40"E A DISTANCE OF
1420.51 FEET TO A NAIL; THENCE N 46°-51'-00"E A DISTANCE OF
2211.55 FEET TO A 5/8 INCH REBAR SET ON THE CENTERLINE OF
CR 66A, SAID REBAR BEING THE POINT OF BEGINNING; THENCE S 42°-45'-40"E
(THROUGH A 5/8 INCH REBAR SET ON THE RIGHT OF WAY LINE) A DISTANCE
OF 239.00 FEET TO A 5/8 INCH REBAR; THENCE N 46°-50'-59"E A
DISTANCE OF 208.79 FEET TO A 5/8 REBAR; THENCE N 42°-42'-40"W
(THROUGH A 5/8 INCH REBAR SET ON THE RIGHT OF WAY LINE) A DISTANCE
OF 239.00 FEET TO A 5/8 INCH REBAR SET ON THE CENTERLINE OF
CR 66A; THENCE S 46°-51'-00"W A DISTANCE OF 209.00 FEET
TO THE POINT OF BEGINNING.

SAID PARCEL CONTAINS 1.146 ACRES INCLUDING 0.144
ACRES IN THE ROAD RIGHT OF WAY.

RESPECTFULLY SUBMITTED

Leslie M. Meekins

pg 1 of 1



H-660