



PLACE OF
BEGINNING
PARCEL 1

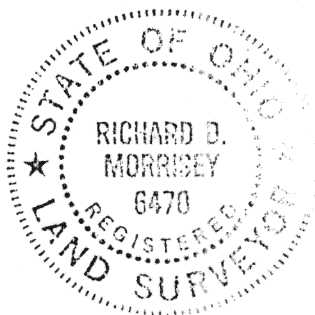

Scale:
1" = 100'

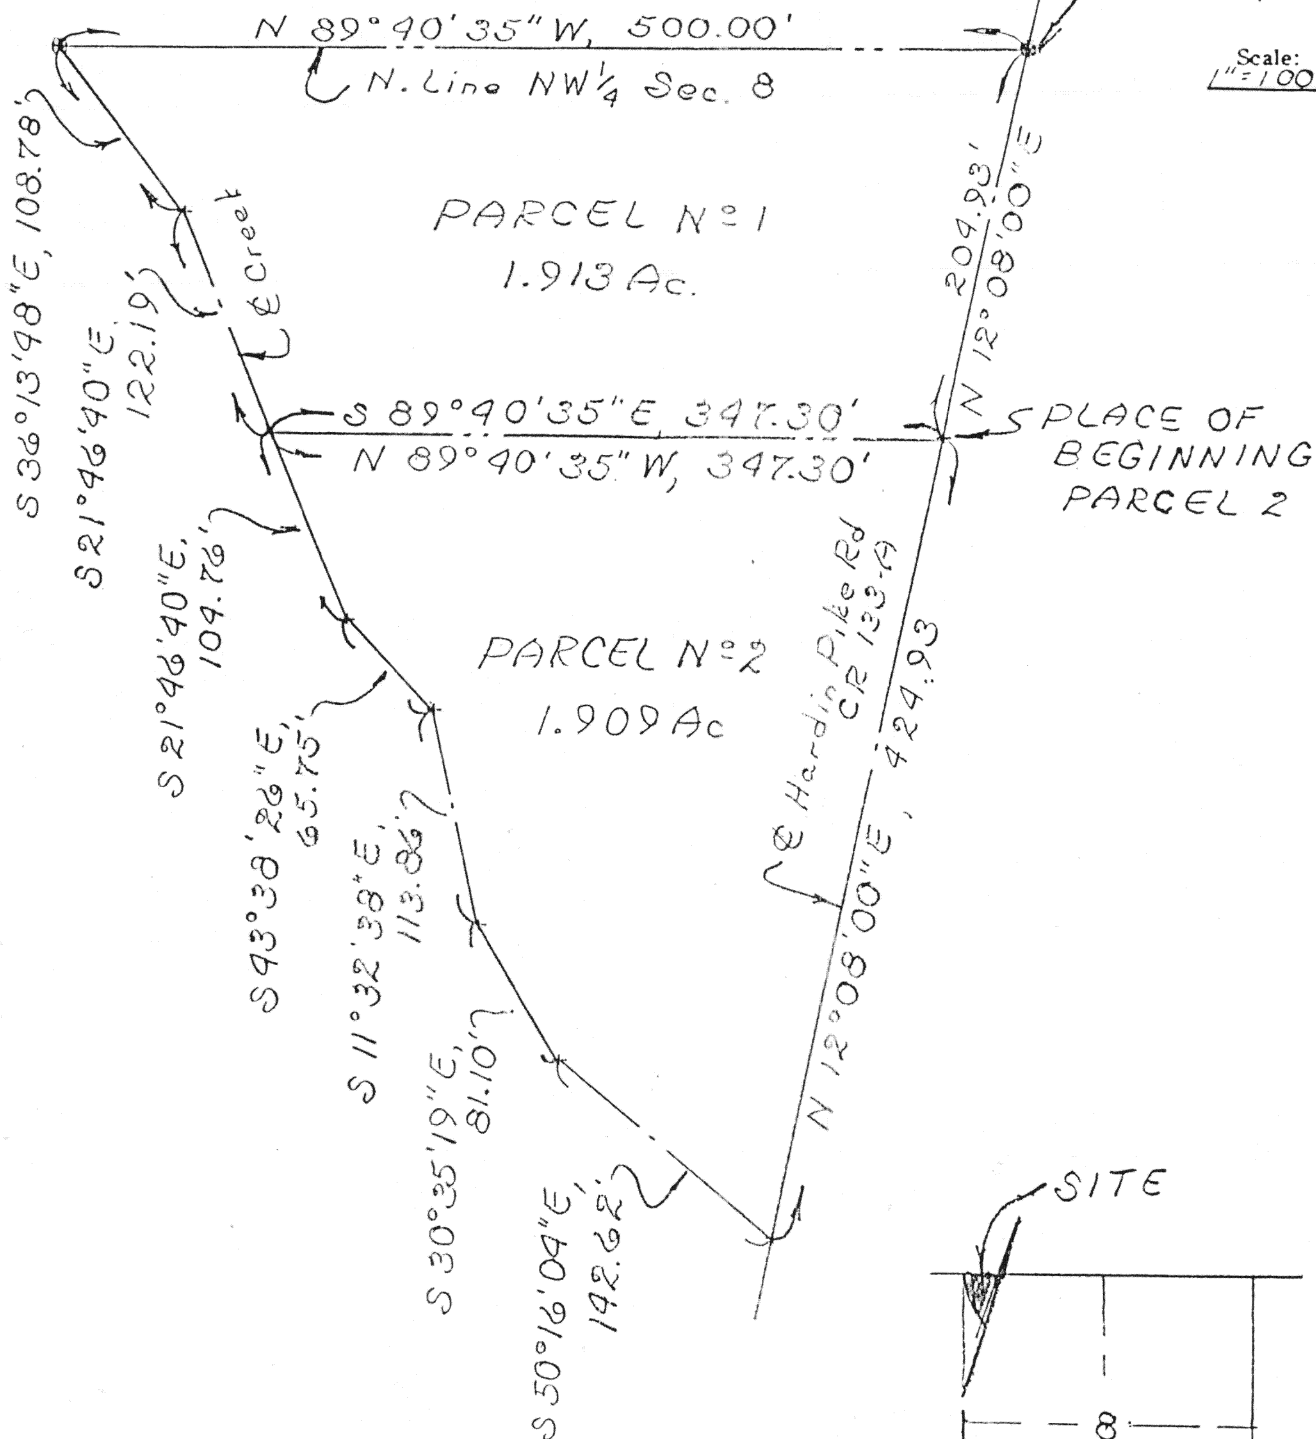

SECTION 8
T-6-S, R-6-E
PUSHETA TWP.,
AUGLAIZE Co.,
OHIO

Signature by a representative of the County Health Dept.
denotes compliance with Health Regulations.
Signed: _____ Date: _____

Signature by a representative of the Auglaize County Regional
Planning Commission denotes approval of this plat.
Signed: _____ Date: _____

Signature by a representative of City with 3 mile limit juris-
diction or Twp. Trustees or Village with zoning jurisdiction
denotes approval of this plat. Signed: _____
for political S. D. of: _____ Date: _____

Signature by a representative of the County Engineer's Dept.
denotes that this plat meets tax map plat requirements.
Signed: _____ Date: _____

Richard D. Morrissey
H-689 LS 6470

Client RICHARD KOENIG
County AUGLAIZE Twp. PUSHETA Sec. 8
Drawn by EDM Scale _____ Drwg. No. _____
Checked by edm Date 1/10/88
Sheet 1 of 2 Rev 1/20/88 (T-6-S; R-6-E)

DESCRIPTION
PARCEL NO. 1

Being a parcel of land situate in the west half of the Northwest quarter of Section 8, T-6-S, R-6-E, Pusheta Township, Auglaize County, Ohio and more particularly described as follows:

BEGINNING at a railroad spike found at the intersection of the north line of said west half of said Northwest quarter with the centerline of Hardin Pike Road (C.R. 133-A); thence N 89°40'35" W with said north line of said west half (passing through concrete monuments found at 30.00 feet, 252.83 feet and 459.87 feet), 500.00 feet to a point in the centerline of an existing creek; thence southeasterly the following two courses that define the meanderings of the centerline of said creek: S°36 13'48" E, 108.78 feet; S°21 46'40" E, 122.19 feet; thence S°89 40'35" E, 347.30 feet to a PK nail set on the centerline of Hardin- Pike Road (C.R. 133-A); thence N 12°08'00" E with said centerline, 204.93 feet to the PLACE OF BEGINNING containing 1.913 acres more or less and subject to all highways and other legal easements of record.

DESCRIPTION
PARCEL NO. 2

Being a parcel of land situate in the west half of the Northwest quarter of Section 8, T-6-S, R-6-E, Pusheta Township, Auglaize County, Ohio and more particularly described as follows:



Commencing at a railroad spike found at the intersection of the north line of said west half of said Northwest quarter with the centerline of Hardin Pike Road (C.R. 133-A); thence S 12°08'00" W with the centerline of said Hardin Pike Road, 204.93 feet to a PK nail set and the PLACE OF BEGINNING; thence N 89°40'35" W (passing through a 5/8 inch rebar set at 30.60 feet), 347.30 feet to a point in the centerline of an existing creek; thence southeasterly the following five courses that define the meanderings of the centerline of said creek: S 21°46'40" E, 104.76 feet; S 43°38'26" E, 65.75 feet; S°11 32'30" E, 113.86 feet; S 30°35'19" E, 81.10 feet; S 50°16'04" E, 142.62 feet to a PK nail set on the centerline of Hardin- Pike Road (C.R. 133-A); thence N 12°08'00" E with said centerline, 424.93 feet to the PLACE OF BEGINNING containing 1.909 acres more or less and subject to all highways and other legal easements of record.

Signature by a representative of the County Health Dept.
denotes compliance with Health Regulations.
Signed: _____ Date _____

Signature by a representative of the Auglaize County Regional
Planning Commission denotes approval of this plat.
Signed: _____ Date _____

Signature by a representative of City with 3 mile limit juris-
diction or Twp. Trustees or Village with zoning jurisdiction
denotes approval of this plat. Signed: _____
for political S. D. of: _____ Date _____

Signature by a representative of the County Engineer's Dept.
denotes that this plat meets tax map plat requirements.
Signed: _____ Date _____

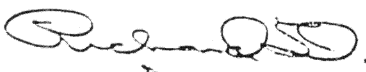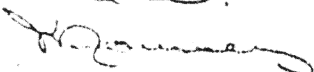

H-690 LS 6470

Client RICHARD KOENIG
County AUGLAIZE Twp. PUSHETA Sec. 8
Drawn by RDH Scale N/A Drwg. No. _____
Checked by rdh Date 1/10/88
Sheet 2 of 2 Rev. 1/20/88 (T-6-S; R-6-E)