


The East line of Section 15
& Freyburg Road

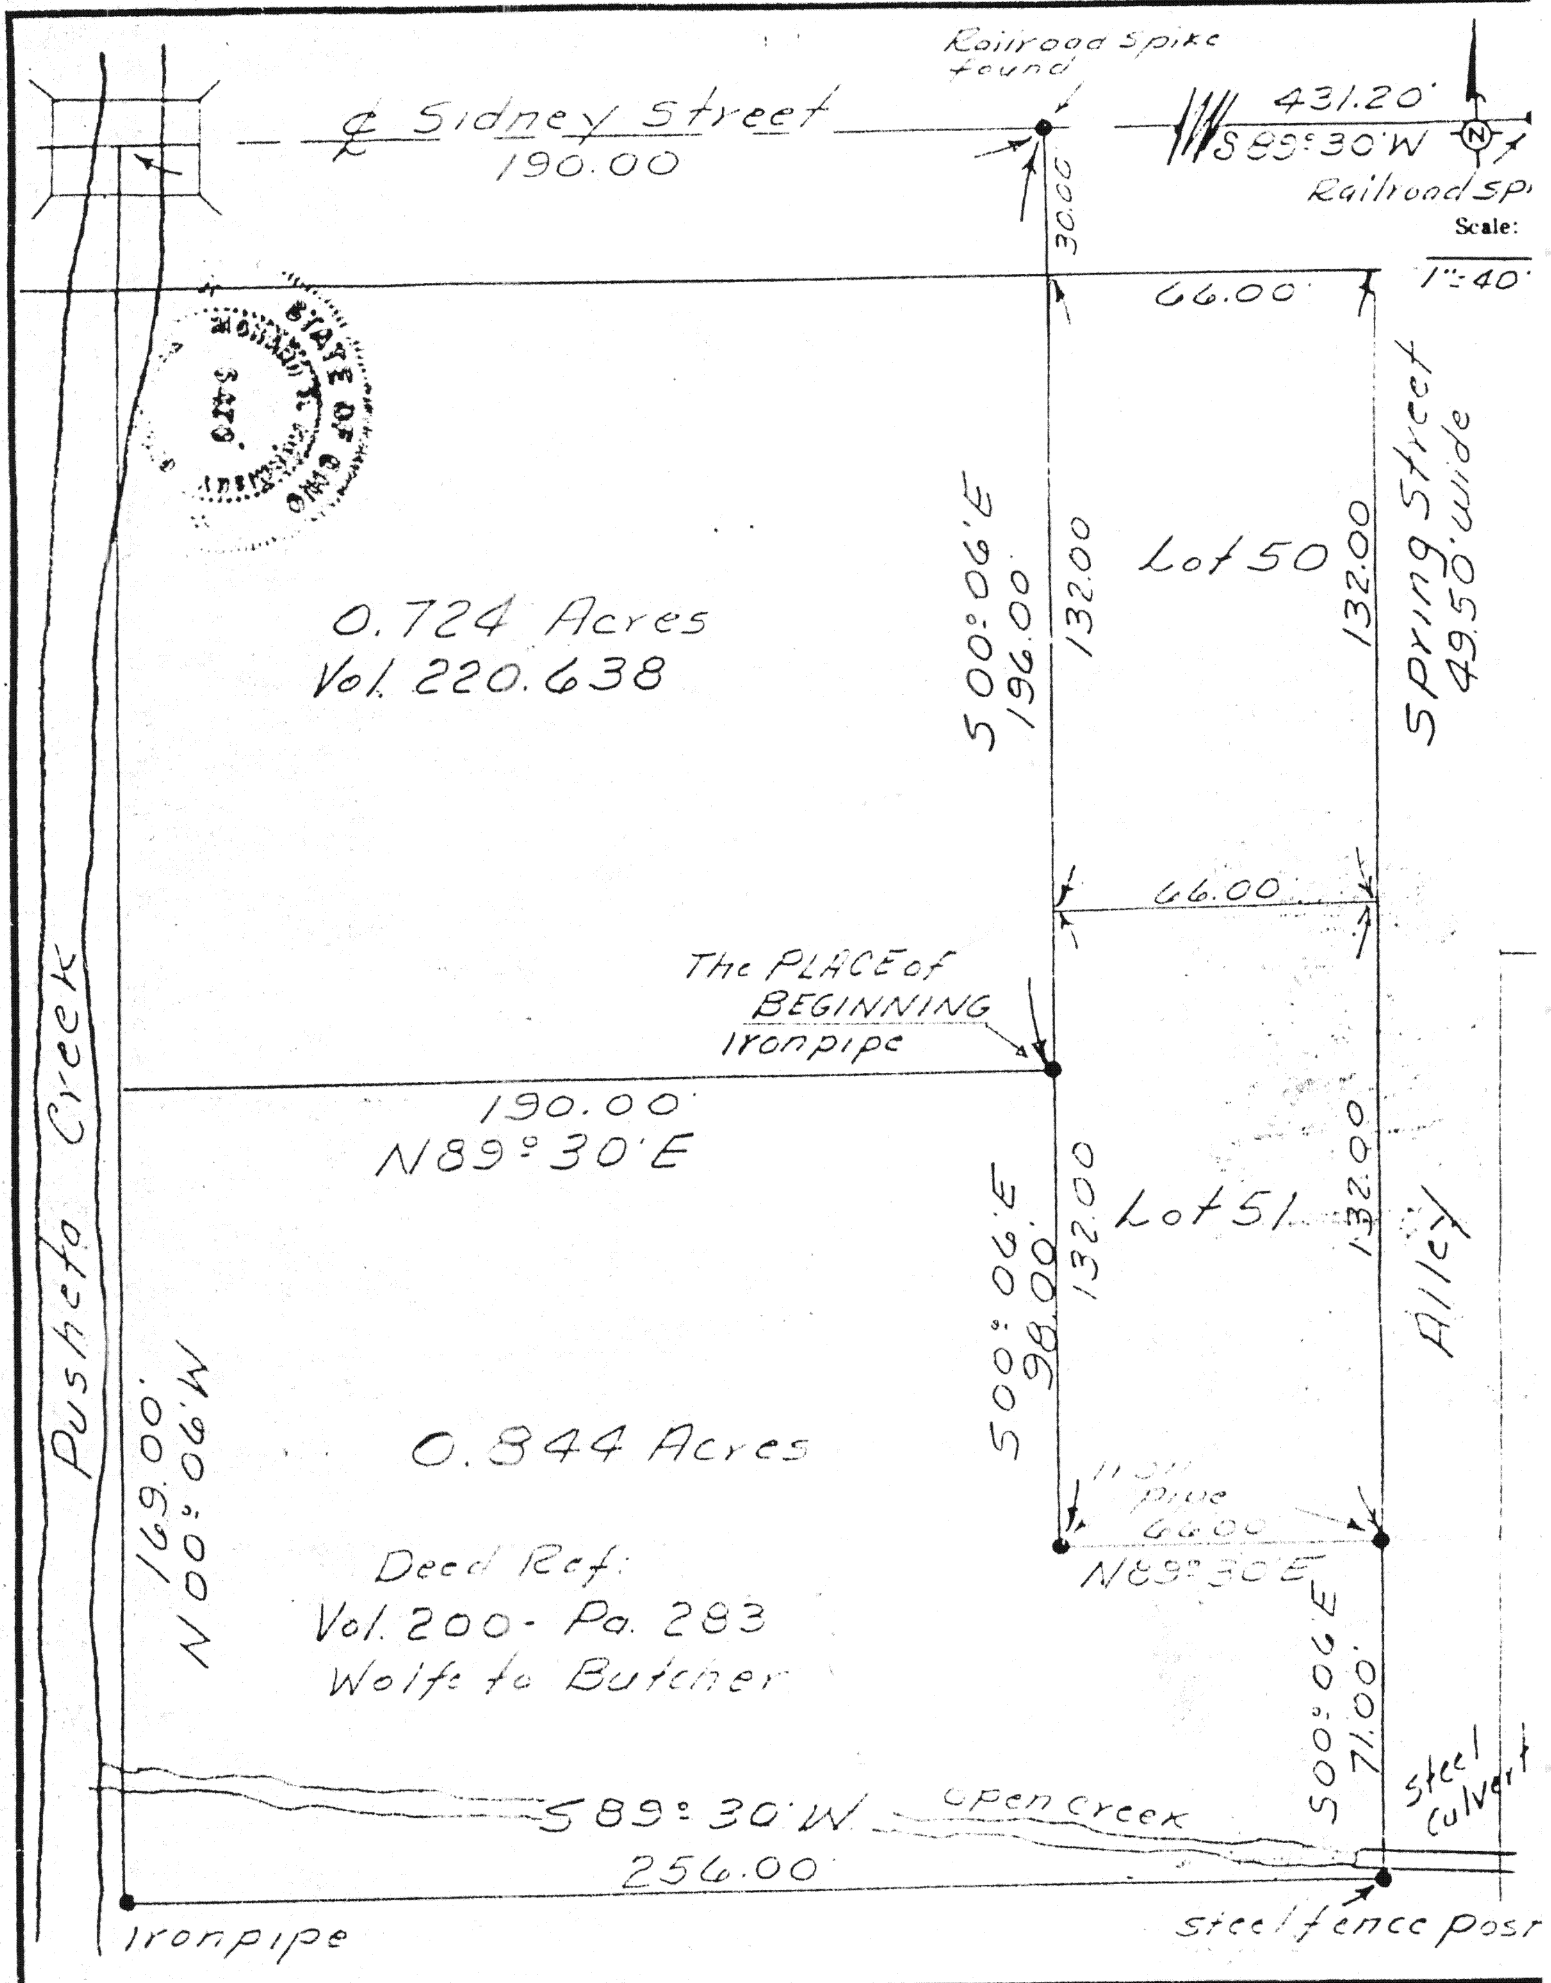

Signature by a representative of the County Health Dept. denotes compliance with Health Regulations. Signed: _____ Date: _____	Signature by a representative of the Auglaize County Regional Planning Commission denotes approval of this plat. Signed: _____ Date: _____
Signature by a representative of City with 3 mile limit jurisdiction or Twp. Trustees or Village with zoning jurisdiction denotes approval of this plat. Signed: _____ Date: _____	Signature by a representative of the County Engineer's Dept. denotes that this plat meets tax map plat requirements. Signed: _____ Date: _____
Client <u>Dean Butcher to Calvin Schneider</u> County <u>Auglaize</u> Twp. <u>Pusheta</u> Sec. <u>15</u> Drawn by <u>Jim Emrick</u> Scale <u>1" = 40'</u> Drwg. No. _____ Checked by _____ Date <u>6/2/79</u> Sheet <u>1</u> of <u>2</u> <u>H-698</u> (T & S; R & E)	