

# KUCK and MORRISEY, INC.

CONSULTING ENGINEERS & SURVEYORS

LIMA, OHIO 45805

TELEPHONE 228-1735 - AREA CODE 419

2807 CHAPEL HILL DRIVE

CLIENT Richard & Louise Westbay Freyburg, Ohio

COUNTY Auglaize

TOWNSHIP

Pusheta

SECTION Freyburg

LOT NO 29-30-31-

SUBDIVISION Original Plot & Flicks 11/32 & 5/16 of 10.

DATE 9-5-87 COMPUTED BY

SURVEYED BY J.W.E.

SHEET NO.

1

OF

1

Mon. Box @  
NE Coy. 1/5 E 1/4  
Sec. 15, Pusheta TWP.


Deed Ref. 58 Pa. 462

Note: This survey does Not show  
The portion of Lot #33, which  
Deed calls for.

April 1987  
Iron pins set by 91  
Jauert Surveying

Main Street 49.50' Wide  
(Unimproved)

Spring Street 49.50' Wide  
(Unimproved)

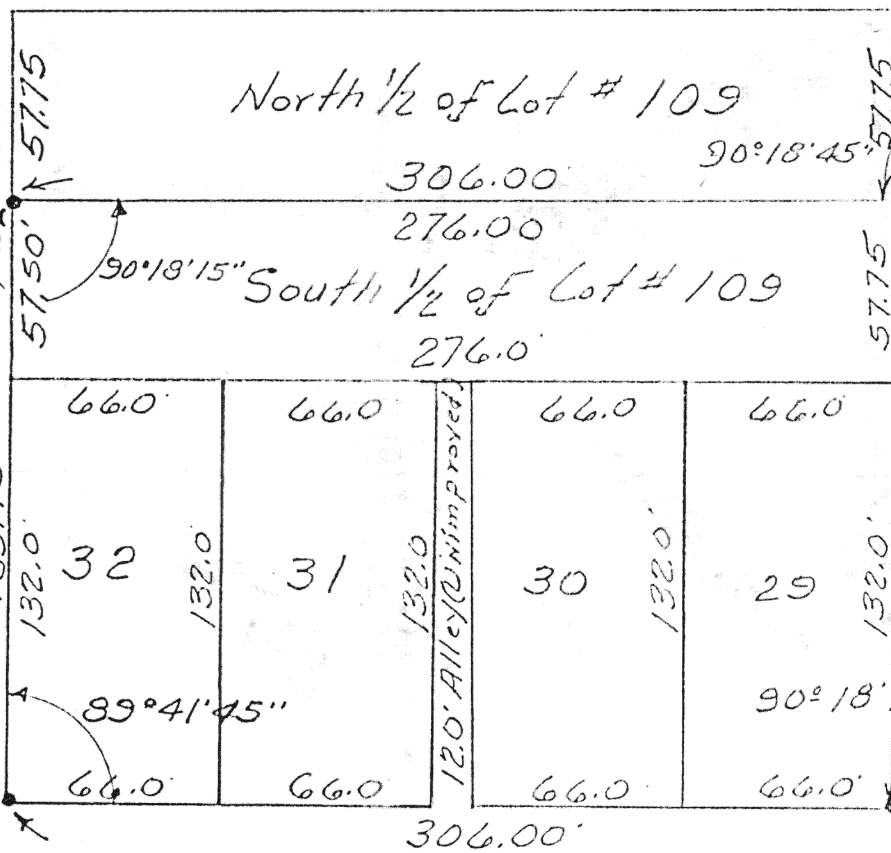

Schemel Street 49.50' Wide  
(Unimproved.)

& Sidney St.

RR Spike's  
found

H 700

789.15' 171  
County Road #171  
Wapak-Freyburg Road  
(Also known as Seritep St.)  
(60.0 feet wide)

Scale  
1" = 60'