


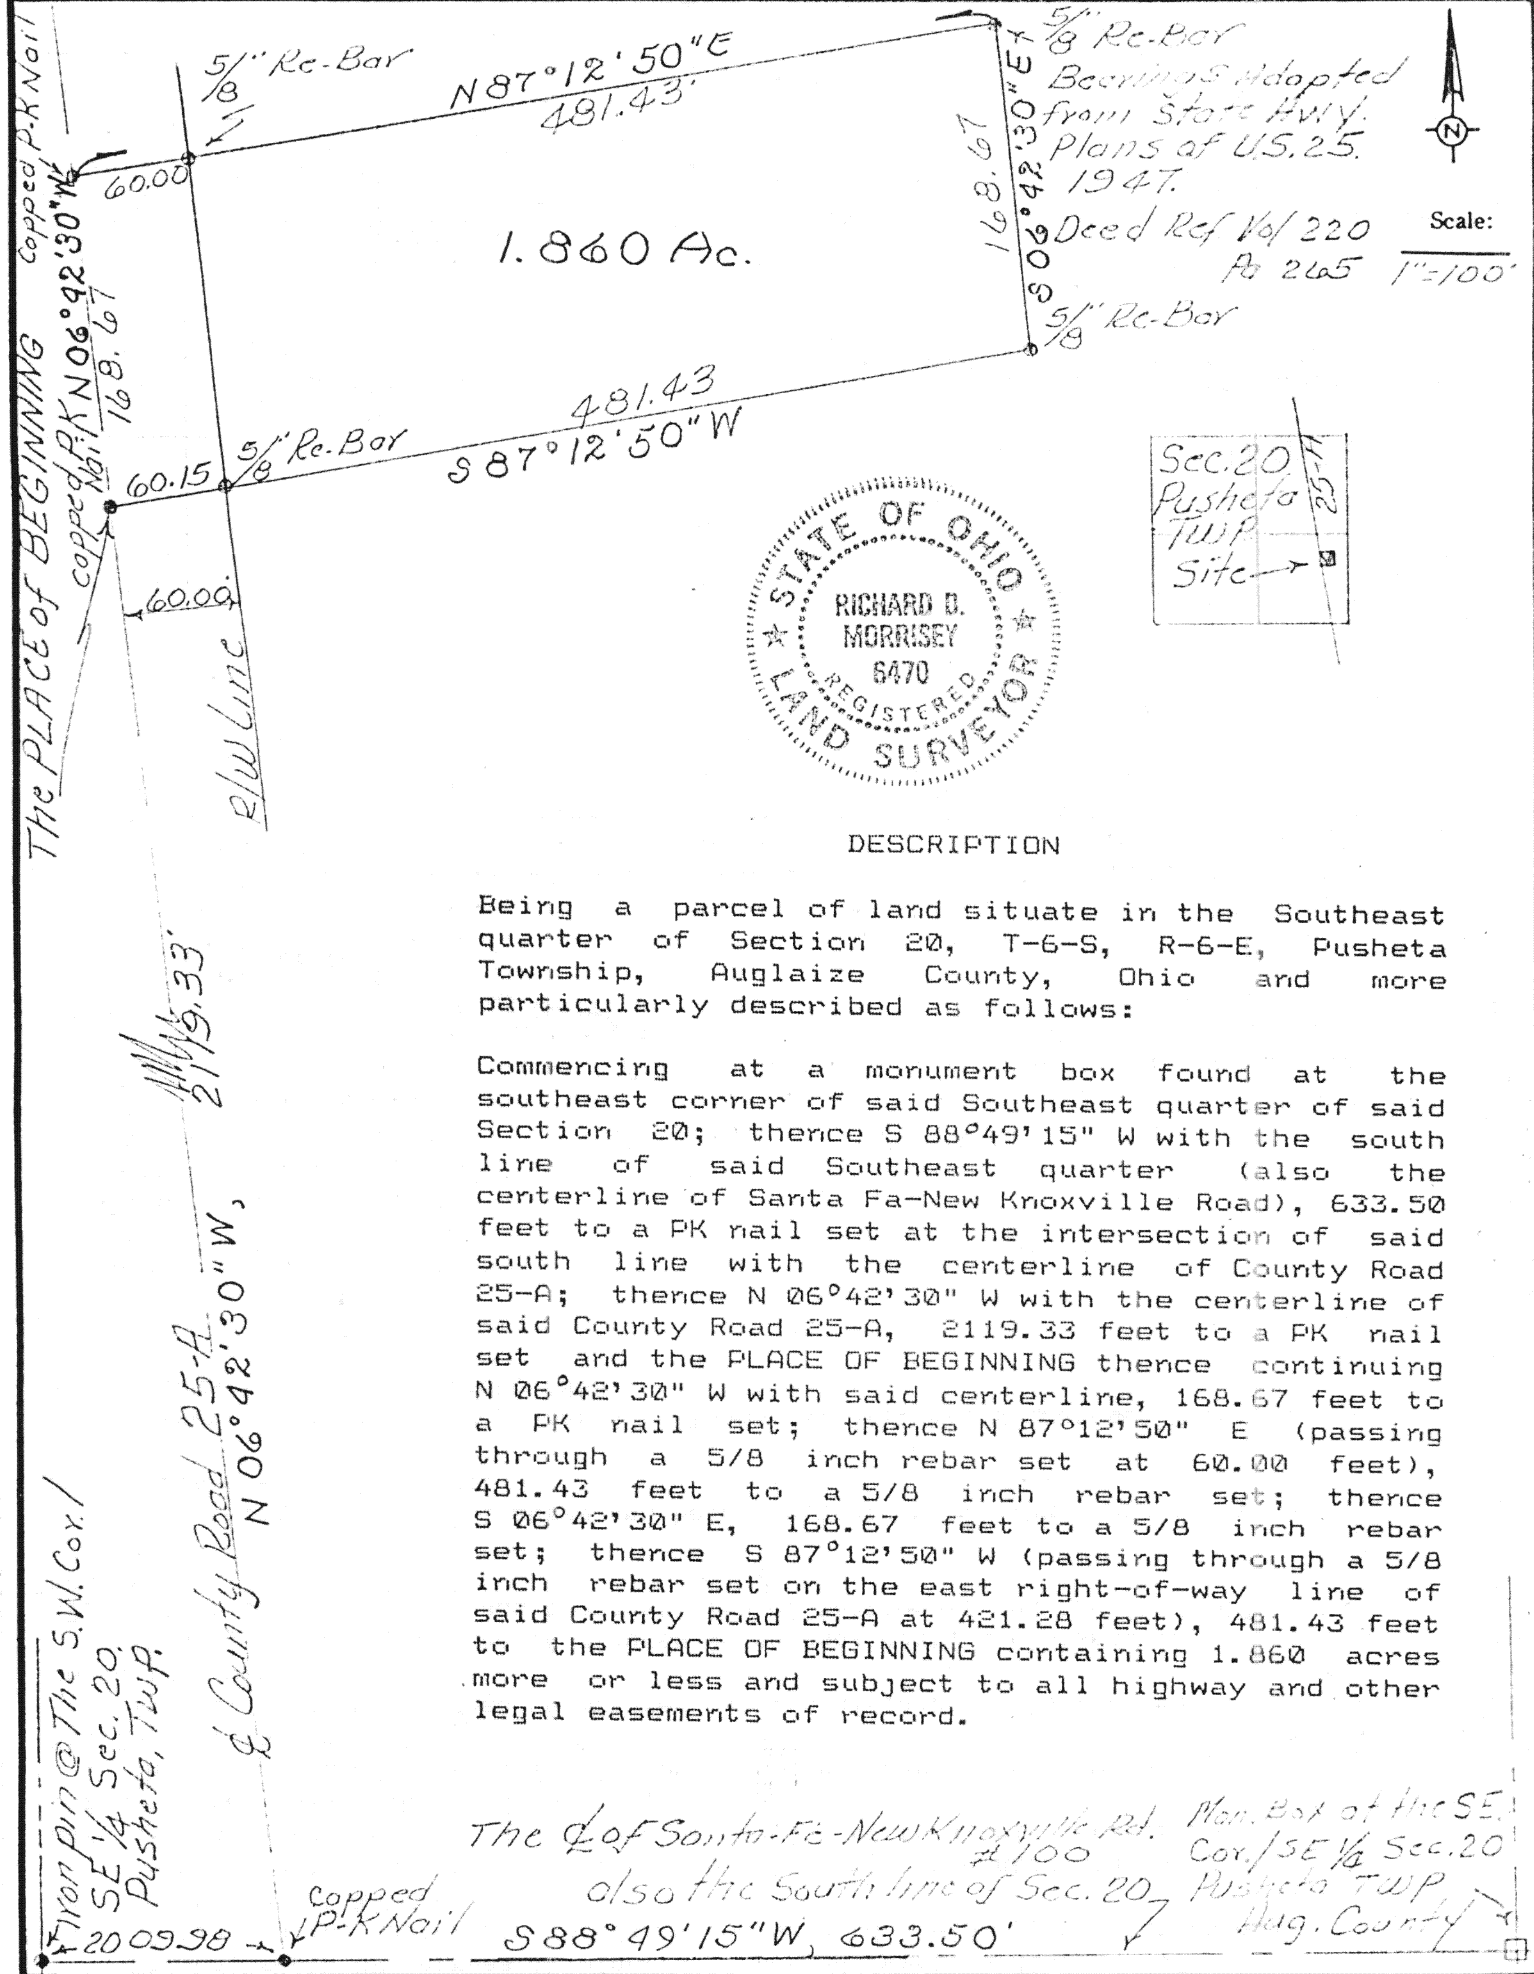

DESCRIPTION

Being a parcel of land situate in the Southeast quarter of Section 20, T-6-S, R-6-E, Pusheta Township, Auglaize County, Ohio and more particularly described as follows:

Commencing at a monument box found at the southeast corner of said Southeast quarter of said Section 20; thence S 88° 49' 15" W with the south line of said Southeast quarter (also the centerline of Santa Fe-New Knoxville Road), 633.50 feet to a PK nail set at the intersection of said south line with the centerline of County Road 25-A; thence N 06° 42' 30" W with the centerline of said County Road 25-A, 2119.33 feet to a PK nail set and the PLACE OF BEGINNING thence continuing N 06° 42' 30" W with said centerline, 168.67 feet to a PK nail set; thence N 87° 12' 50" E (passing through a 5/8 inch rebar set at 60.00 feet), 481.43 feet to a 5/8 inch rebar set; thence S 06° 42' 30" E, 168.67 feet to a 5/8 inch rebar set; thence S 87° 12' 50" W (passing through a 5/8 inch rebar set on the east right-of-way line of said County Road 25-A at 421.28 feet), 481.43 feet to the PLACE OF BEGINNING containing 1.860 acres more or less and subject to all highway and other legal easements of record.

The E of Santa Fe-New Knoxville Rd. Mon. Box at the SE Cor. 1/4 Sec. 20
also the South line of Sec. 20, Pusheta Twp, Aug. County
Copped P.K. Nail S 88° 49' 15" W, 633.50'

Signature by a representative of the County Health Dept. denotes compliance with Health Regulations.
Signed: _____ Date _____

Signature by a representative of the Auglaize County Regional Planning Commission denotes approval of this plat.
Signed: _____ Date _____

Signature by a representative of City with 3 mile limit jurisdiction or Twp. Trustees or Village with zoning jurisdiction denotes approval of this plat. Signed: _____
for political S. D. of: _____ Date _____

Signature by a representative of the County Engineer's Dept. denotes that this plat meets tax map plat requirements.
Signed: _____ Date _____

Richard D. Morrissey
LS 6470

Client Kenneth Kromer Box 86-A, R 6 E, T 6 S, S. 20
County Auglaize Twp. Pusheta
Drawn by Jim Emrick Scale 1" = 100' Drwg. No. _____
Checked by _____ Date 1-2-88
Sheet 1 of 1 H-706 (T 6 S; R 6 E)