


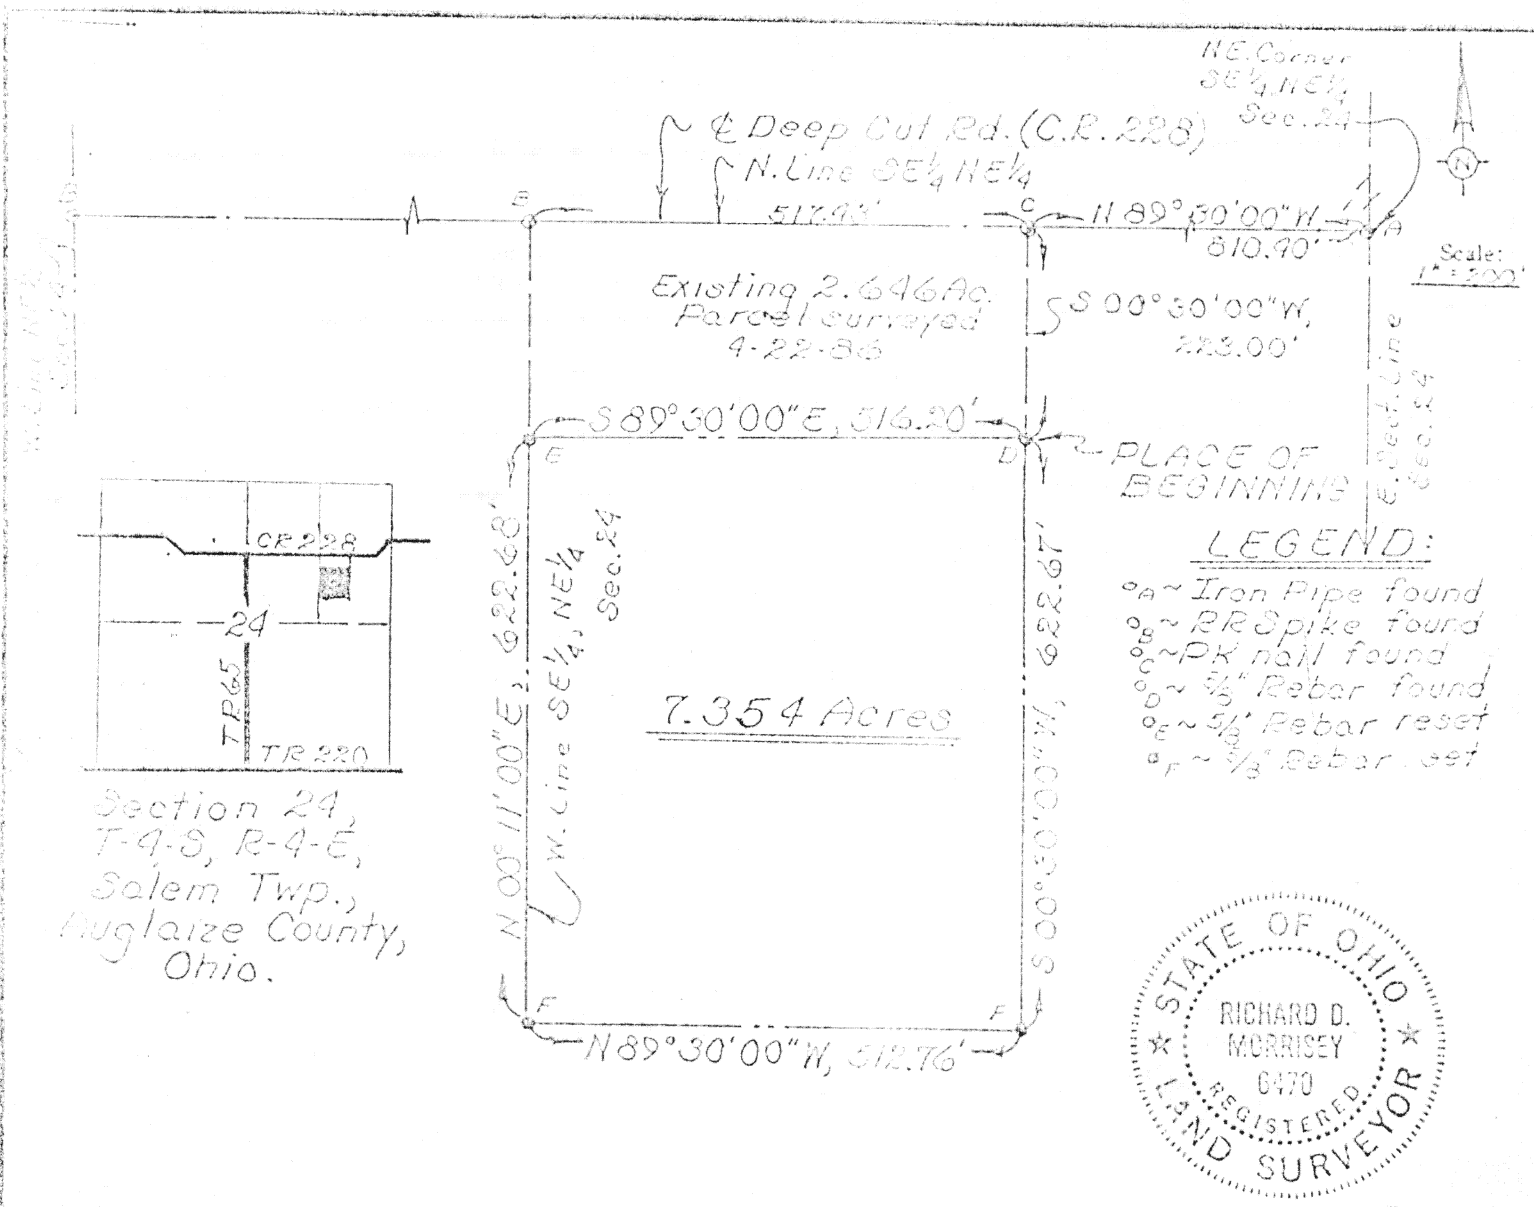

Section 24,
T-4-S, R-4-E,
Salem Twp.,
Auglaize County,
Ohio.

DESCRIPTION

Being a parcel of land situate in the southeast quarter of the Northwest quarter of Section 24, T-4-S, R-4-E, Salem Township, Auglaize County, Ohio and more particularly described as follows:

Commencing at an iron pipe found at the northeast corner of said southeast quarter of said Northeast quarter (point on the east line of said Northeast quarter of said Section 24 where the East-West eighth line of said Northeast quarter intersects said east line); thence N 89°30'00" W with the north line of said southeast quarter of said Northeast quarter (also the centerline of Deep Cut Road - C.R. 228), 810.40 feet to a PK nail found; thence S 00°30'00" W, 223.00 feet to a 5/8 inch rebar found and the PLACE OF BEGINNING thence continuing S 00°30'00" W, 622.67 feet to a 5/8 inch rebar set; thence N 89°30'00" W, 512.76 feet to a 5/8 inch rebar set on the west line of the southeast quarter of said Northeast quarter of said Section 24; thence N 00°11'00" E with said west line, 222.68 feet to a 5/8 inch rebar re-set; thence S 89°30'00" E, 516.20 feet to the PLACE OF BEGINNING containing 7.354 acres more or less and subject to all legal easements of record.

Signature by a representative of the County Health Dept. Denotes compliance with Health Regulations. Signed: _____ Date: _____	Signature by a representative of the Auglaize County Regional Planning Commission denotes approval of this plat. Signed: _____ Date: _____
Signature by a representative of City with 3 mile limit jurisdiction or Twp. Trustees or Village with zoning jurisdiction denotes approval of this plat. Signed: _____ Date: _____ for political S. D. of: _____	Signature by a representative of the County Engineer's Dept. denotes that this plat meets tax map plat requirements. Signed: _____ Date: _____
 LS 6470	Client <u>Hugh Core</u> County <u>Auglaize</u> Twp. <u>Salem</u> Sec. <u>24</u> Drawn by <u>RDM</u> Scale _____ Drwg. No. _____ Checked by <u>rdm</u> Date <u>12/25/87</u> Sheet <u>1</u> of <u>1</u> <u>H-717</u> (T-4-S; R-4-E)