


Scale: 200

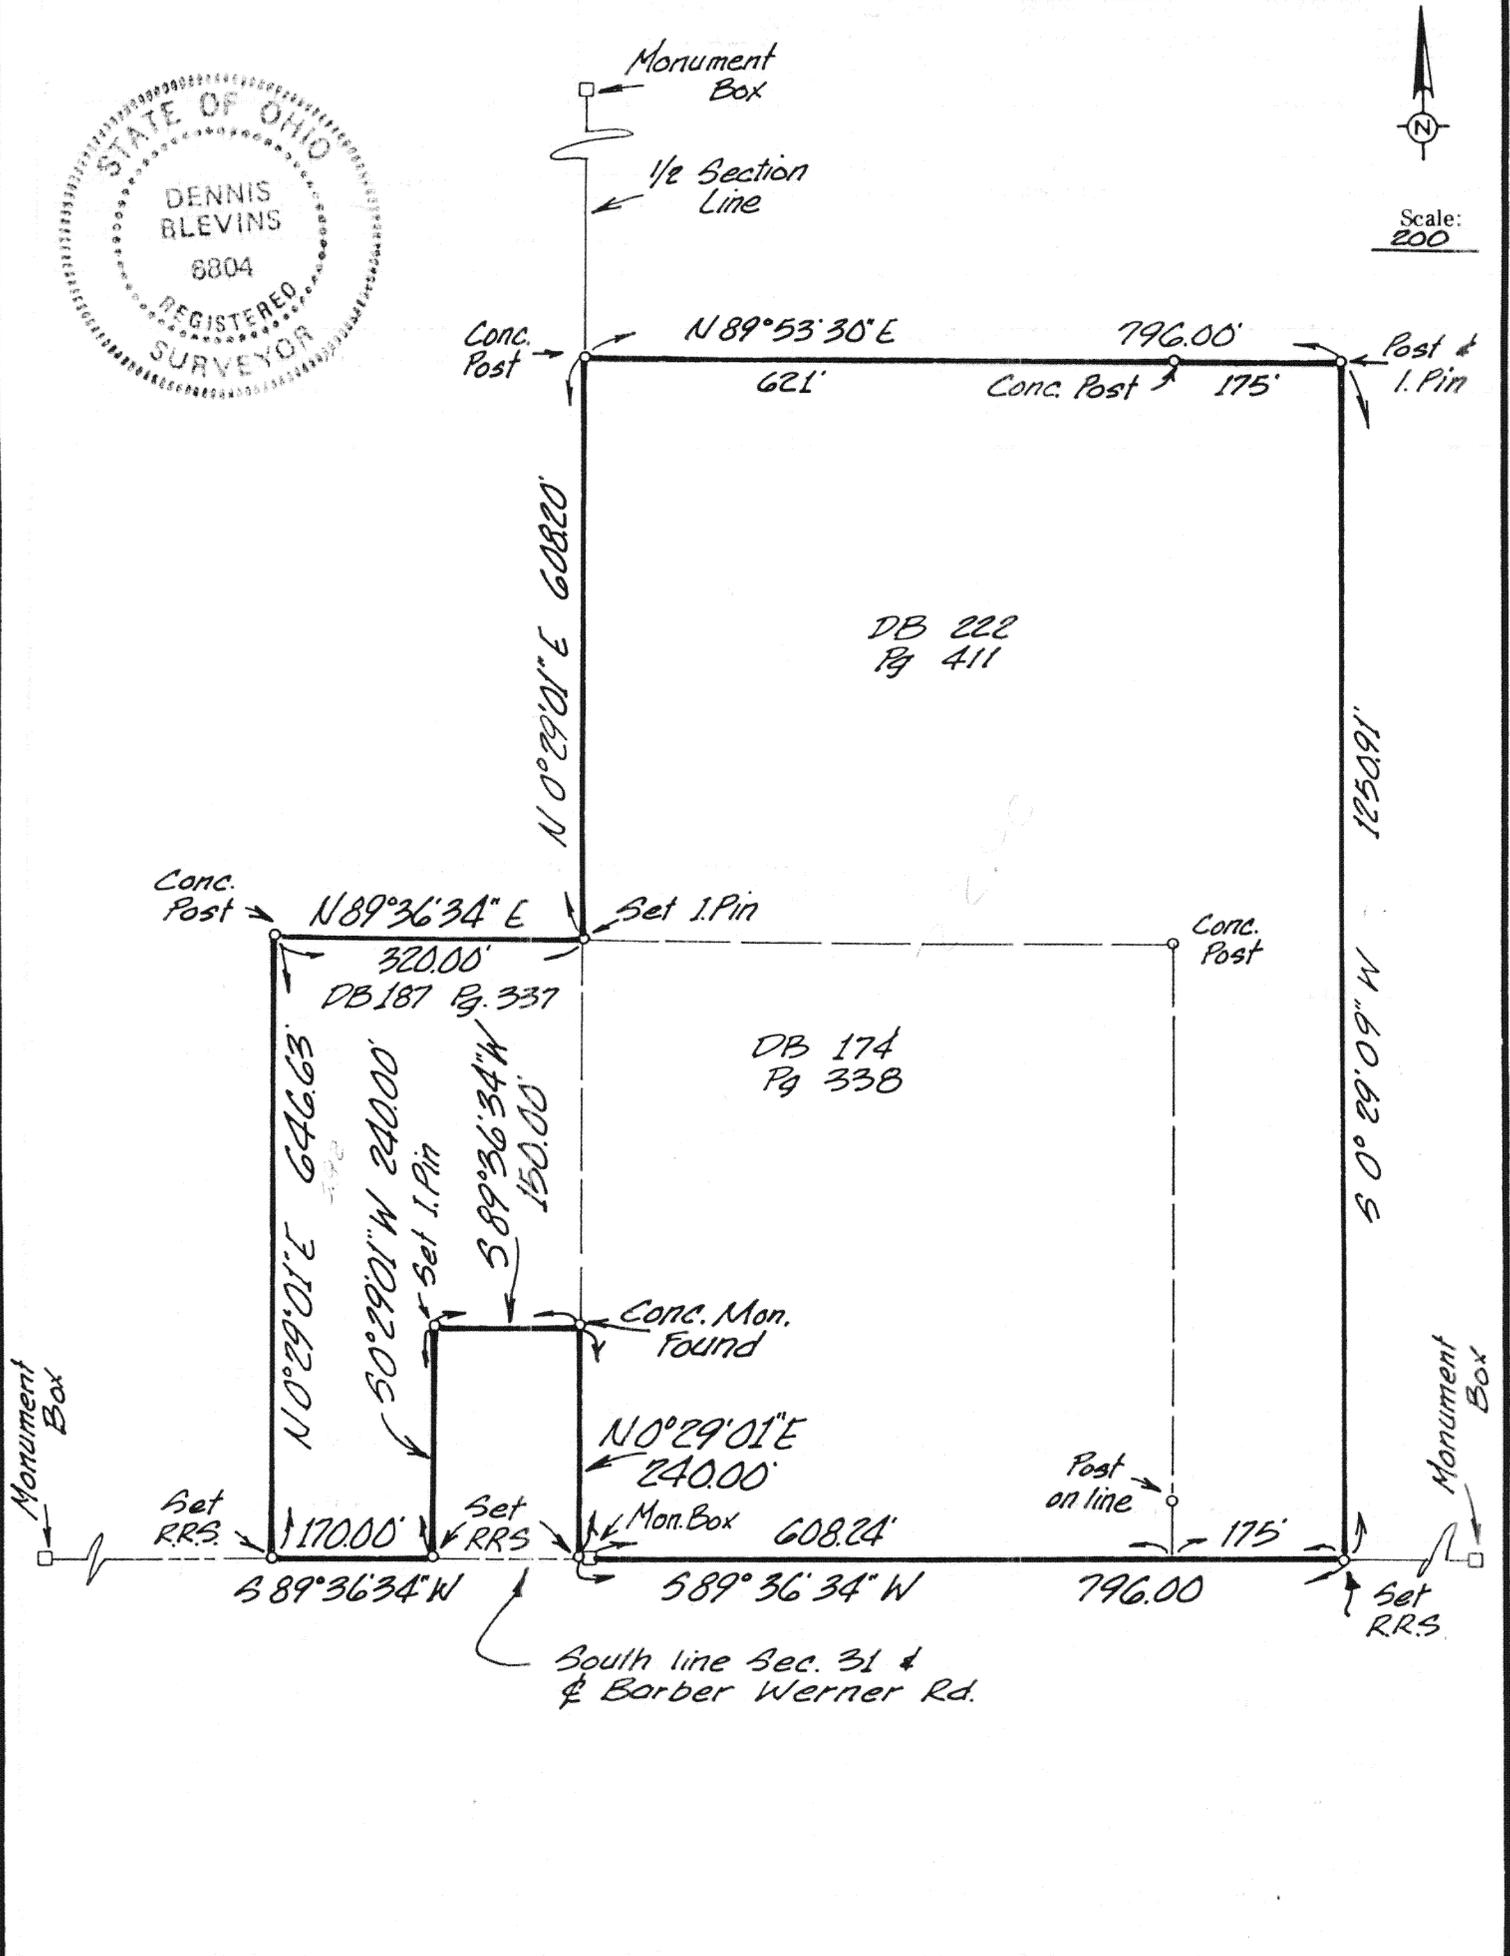

Signature by a representative of the County Health Dept. denotes compliance with Health Regulations.
 Signed: _____ Date _____

Signature by a representative of the Auglaize County Regional Planning Commission denotes approval of this plat.
 Signed: _____ Date _____

Signature by a representative of City with 3 mile limit jurisdiction or Twp. Trustees or Village with zoning jurisdiction denotes approval of this plat. Signed: _____ Date _____
 for political S. D. of: _____

Signature by a representative of the County Engineer's Dept. denotes that this plat meets tax map plat requirements.
 Signed: _____ Date _____

Dennis Blevins
 LB 6804

Client Churches of Christ in Christian Union
 County Auglaize Twp. Salem Sec. 31
 Drawn by PB Scale 200 Drwg. No. _____
 Checked by _____ Date Feb 20 87
 Sheet 1 of 2 H-720 (T 4 S; R 4 E)



Scale: _____

Part of the Southwest quarter and Southeast quarter of Section 31, Town 4 South, Range 4 East, Salem Township, Auglaize County, Ohio, more particularly described as follows:

Commencing at a R.R. spike at the Southwest corner of the Southeast quarter of the said Section 31; thence N 0° 29' 01" E a distance of 240.00 feet to a concrete monument along the 1/2 section line of Section 31; thence S 89° 36' 34" W a distance of 150.00 feet to a Iron Pin; thence S 0° 29' 01" E a distance of 240.00 feet to a R.R. spike in the South line of Section 31 and center line of Barber Werner Rd.; thence to a R.R. spike S 89° 36' 34" W a distance of 170.00 feet with said center line and section line; thence N 0° 29' 01" E a distance of 646.63 to a concrete post; thence N 89° 36' 34" E a distance of 320.00 feet to an Iron Pin in the said 1/2 section line; thence N 0° 29' 01" E with said 1/2 section line a distance of 608.20 feet to a concrete post; thence N 89° 53' 30" E a distance of 796.00 feet, passing a concrete post at 621.00 feet to an Iron Pin; thence S 0° 29' 09" W a distance of 1250.91 feet to a R.R. spike in the South line of Section 31; thence S 89° 36' 34" W a distance of 796.00 feet passing a monument box over a stone at 783.24 feet to the point of beginning.

Contains 26.816 Acres

Subject to all easement of record

Dennis Blevins, Professional Surveyor 6804

Signature by a representative of the County Health Dept. denotes compliance with Health Regulations.

Signed: _____ Date _____

Signature by a representative of the Auglaize County Regional Planning Commission denotes approval of this plat.

Signed: _____ Date _____

Signature by a representative of City with 3 mile limit jurisdiction or Twp. Trustees or Village with zoning jurisdiction denotes approval of this plat. Signed: _____

Date _____

Signature by a representative of the County Engineer's Dept. denotes that this plat meets tax map plat requirements.

Signed: _____ Date _____

Client Churches of Christ in Christian Union
County Auglaize Twp. Salem Sec. 31
Drawn by DB Scale _____ Drwg. No. _____
Checked by _____ Date Feb 20 87
Sheet 2 of 2 11-721 (T 4 S; R 4 E)