


LEGEND

- "A" = 5/8" IRON BAR FOUND FROM PREVIOUS SURVEY
- "B" = 2" CAST IRON MON. FD.
- "C" = 5/8" IRON BAR SET
- "D" = R.R. SPIKE FOUND

NOTE: THE CENTERLINE OF HIGH STREET WAS ASSUMED TO BEAR S 63° 38' 33" W

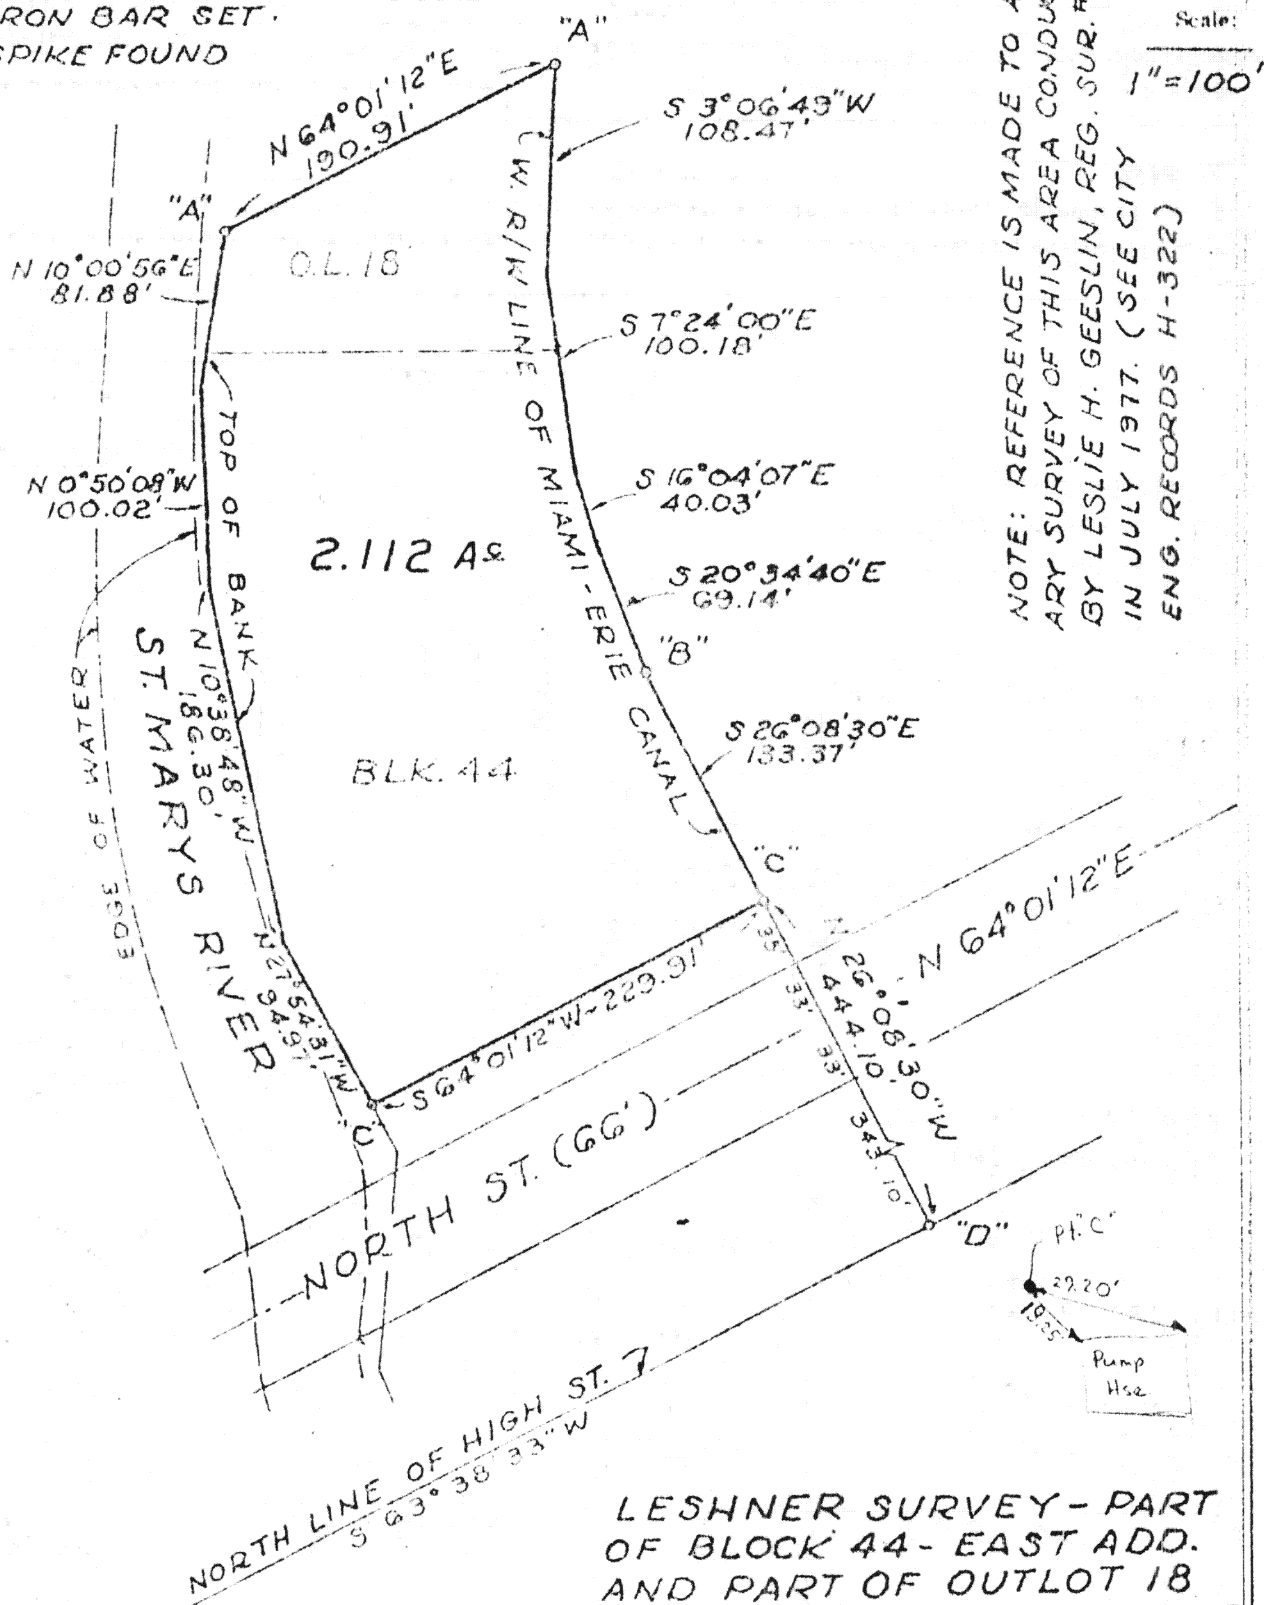

NOTE: REFERENCE IS MADE TO A BOUNDARY SURVEY OF THIS AREA CONDUCTED BY LESLIE H. GEESLIN, REG. SUR. #5248 IN JULY 1977. (SEE CITY ENG. RECORDS H-322)

Scale: 1" = 100'

SURVEYED BY: *Michael L. Weadock*
 MICHAEL L. WEADOCK
 REG. SURVEYOR # 6199

LESHNER SURVEY - PART OF BLOCK 44 - EAST ADD. AND PART OF OUTLOT 18 IN THE CITY OF ST. MARYS, AUGLAIZE COUNTY, OHIO
 JANUARY 1984

X-H-554

Signature by a representative of the County Health Dept. denotes compliance with Health Regulations. Signed _____ Date _____	Signature by a representative of the Auglaize County Regional Planning Commission denotes approval of this plat. Signed _____ Date _____
Signature by a representative of City with 3 mile limit jurisdiction or Twp. Trustees or Village with zoning jurisdiction denotes approval of this plat. Signed _____ Date _____ for political S. D. of _____	Signature by a representative of the County Engineer's Dept. denotes that this plat meets tax map plat requirements. Signed _____ Date _____
Client <u>LESHNER CORP.</u> County <u>AUGLAIZE</u> Twp. <u>ST. MARYS</u> Sec. <u>3</u> Drawn by <u>SCO</u> Scale <u>1" = 100'</u> Drwg. No. _____ Checked by <u>MLW</u> Date <u>1-17-84</u> Sheet <u>1</u> of <u>1</u> <u>H-740</u> (T. G. S. R. 4 E)	