

ST MARYS TWP.


SECTION II

T6S, R4E



Scale:

1" = 100'

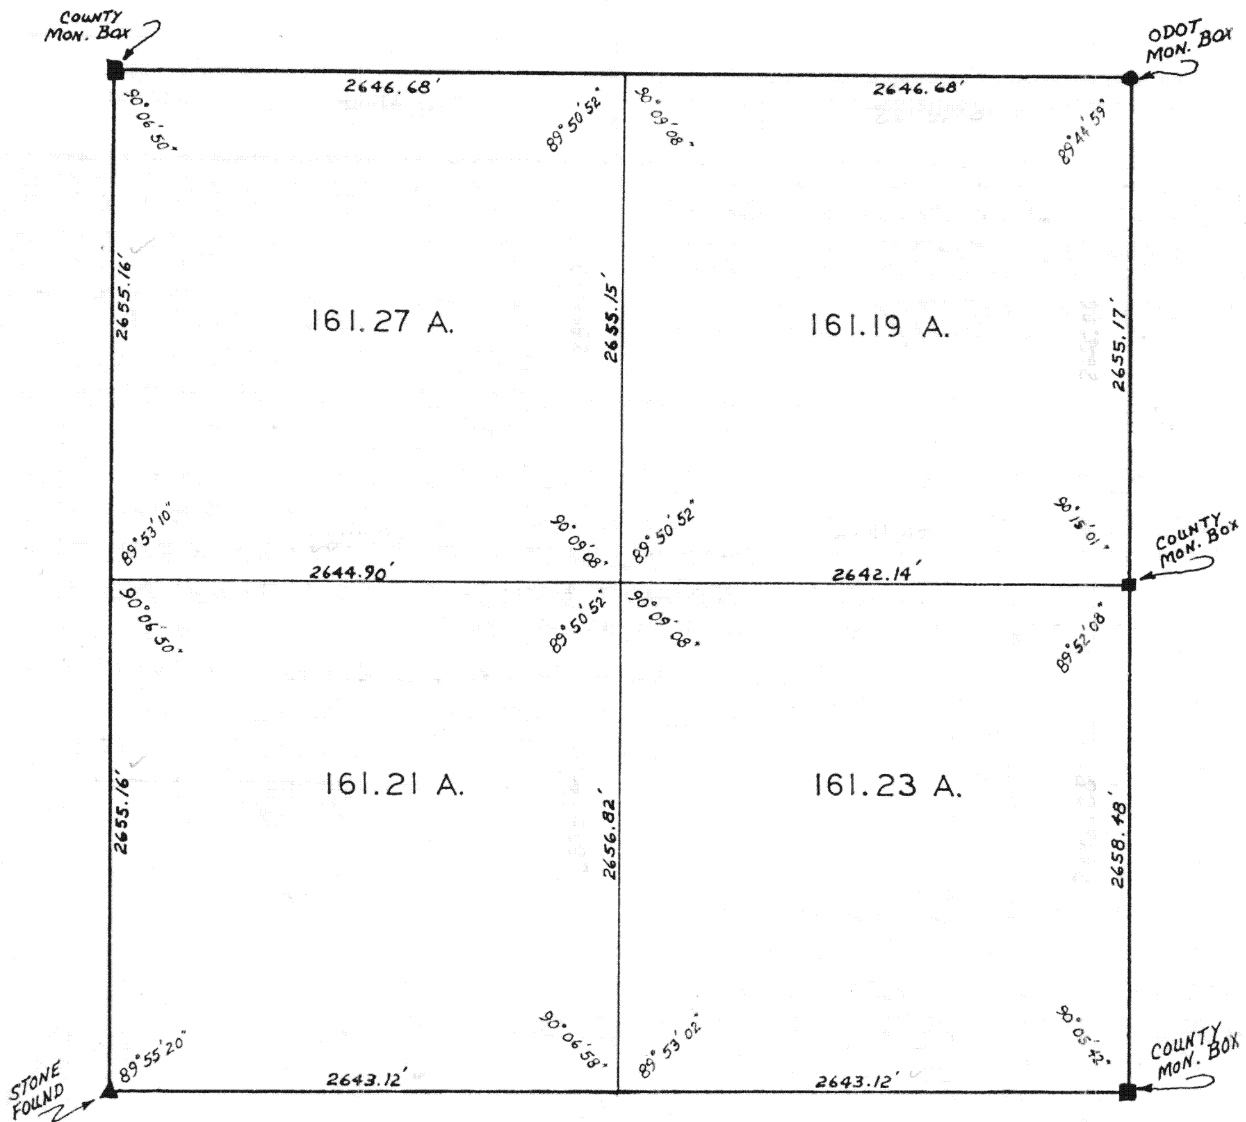

Signature by a representative of the County Health Dept. denotes compliance with Health Regulations.

Signed: _____ Date _____

Signature by a representative of the Auglaize County Regional Planning Commission denotes approval of this plat.

Signed: _____ Date _____

Signature by a representative of City with 3 mile limit jurisdiction or Twp. Trustees or Village with zoning jurisdiction denotes approval of this plat. Signed: _____ Date _____ for political S. D. of: _____

Signature by a representative of the County Engineer's Dept. denotes that this plat meets tax map plat requirements.

Signed: _____ Date _____

Client AUGLAIZE COUNTY ENGR. OFFICE

County AUGLAIZE Twp. ST. MARYS Sec. II

Drawn by HOBBS (2-26-87) Scale 1" = 100' Drwg. No. _____

Checked by D. Crawford Date MAY 1984

Sheet 1 of 1 H-757 (T 6 S; R 4 E)