


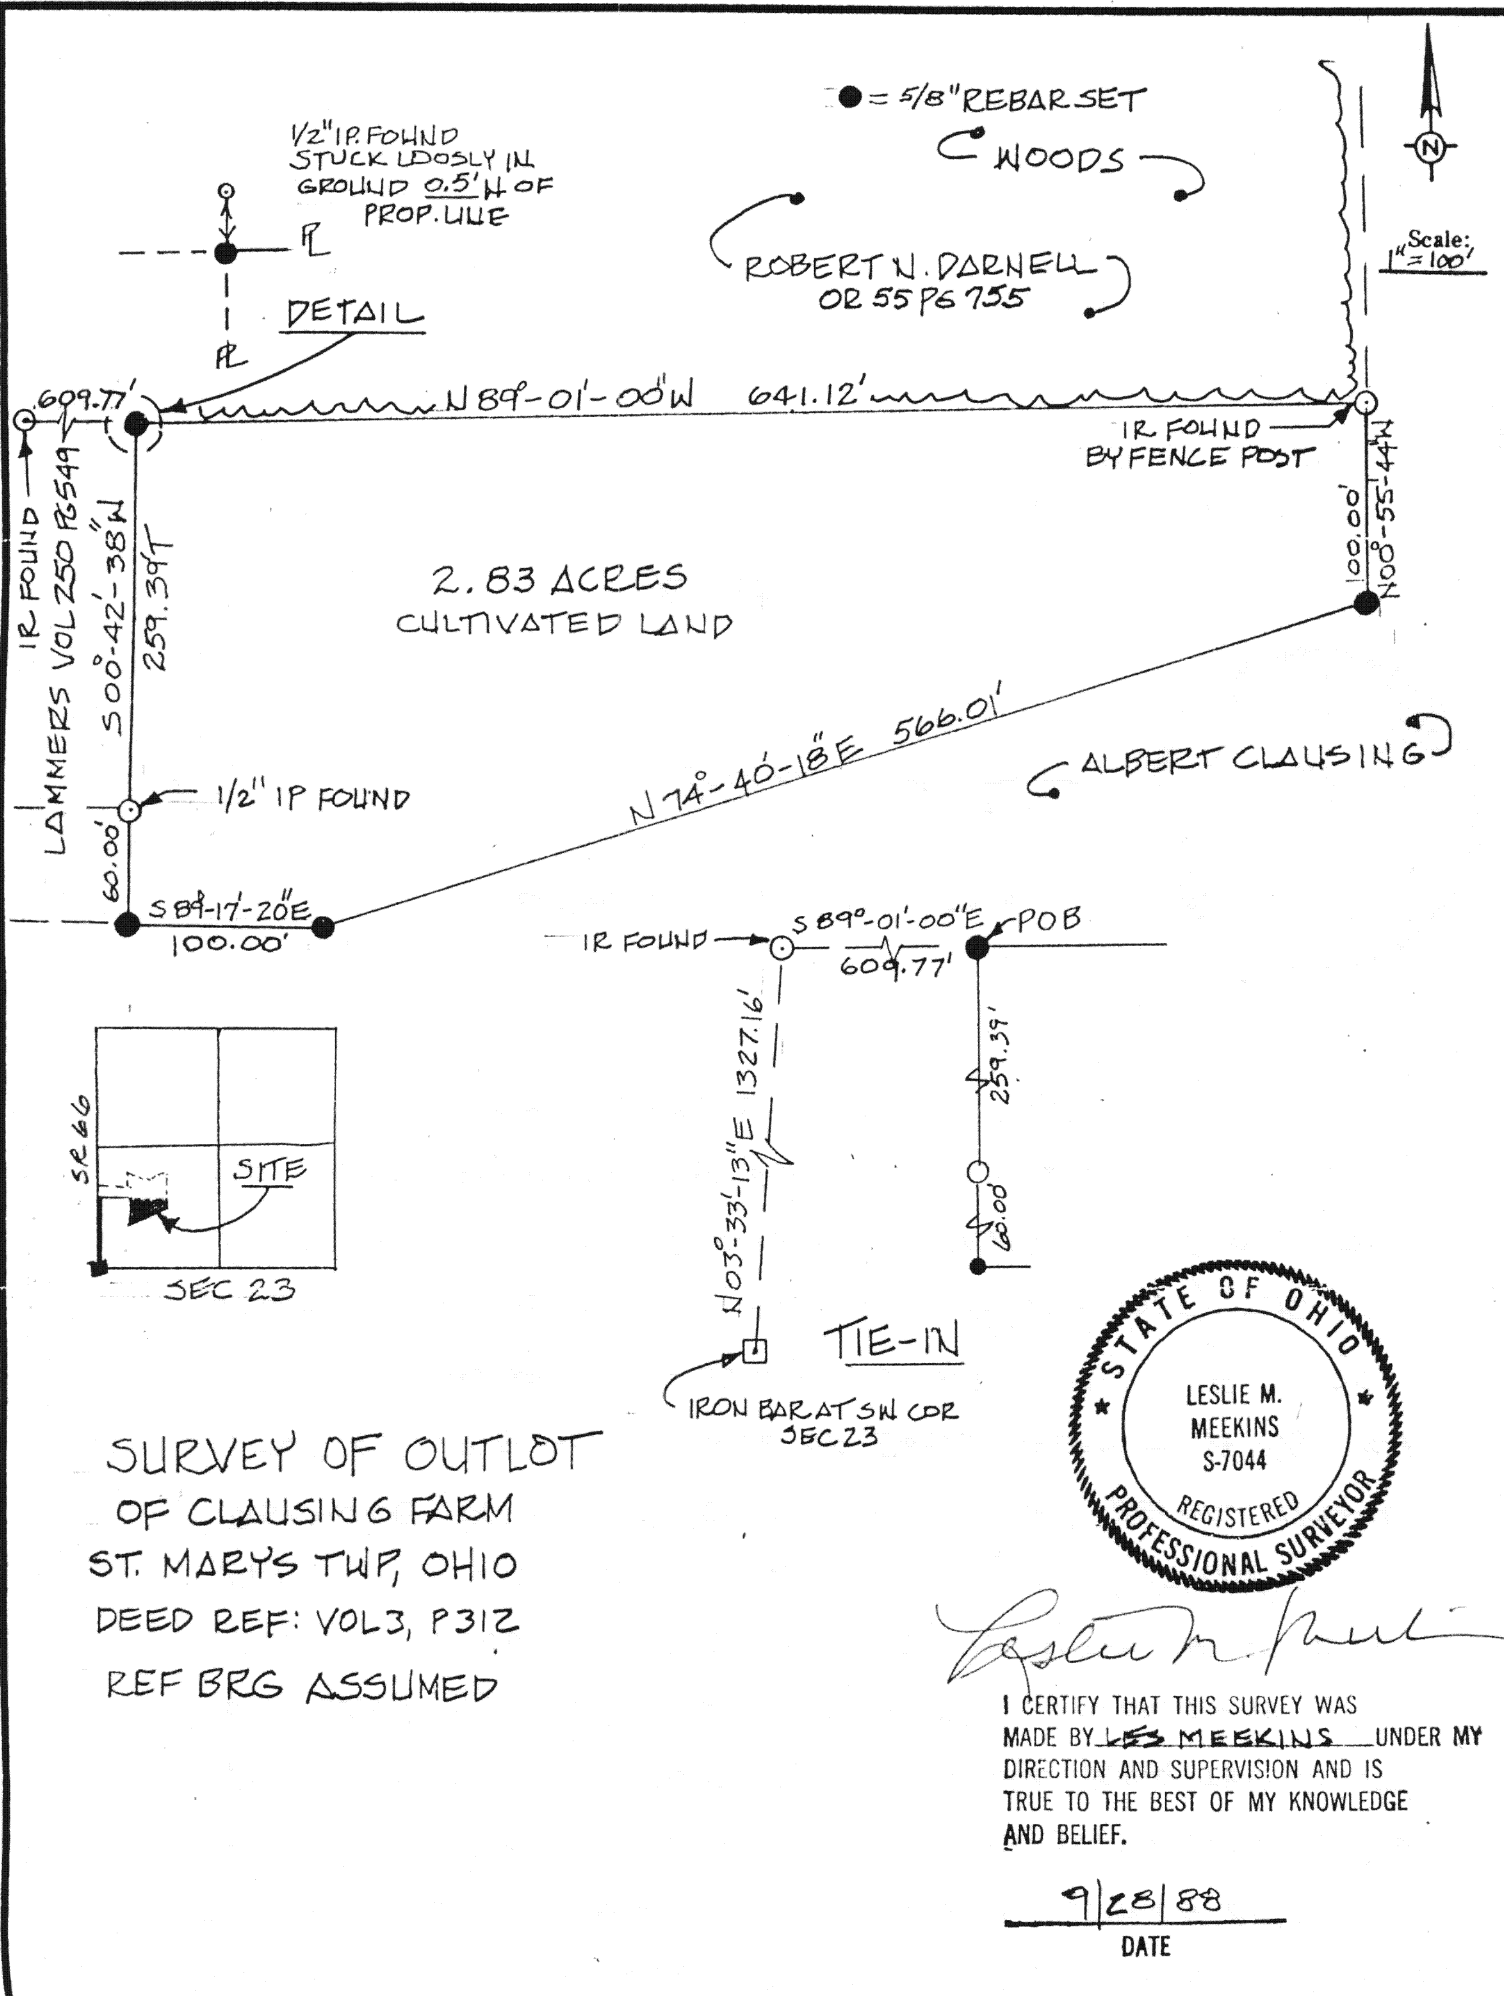

Signature by a representative of the County Health Dept.
denotes compliance with Health Regulations.
Signed: _____ Date _____

Signature by a representative of the Auglaize County Regional
Planning Commission denotes approval of this plat.
Signed: _____ Date _____

Signature by a representative of City with 3 mile limit juris-
diction or Twp. Trustees or Village with zoning jurisdiction
denotes approval of this plat. Signed: _____
for political S. D. of: _____ Date _____

Signature by a representative of the County Engineer's Dept.
denotes that this plat meets tax map plat requirements.
Signed: _____ Date _____

MEEKINS SURVEYING & ENGINEERING
256 N. Spruce St.
St. Marys, Ohio 45885
419-394-2408

Client BOB DARNELL
County AUGLAIZE Twp. ST MARYS Sec. 23
Drawn by LM Scale 1"=100' Drwg. No. —
Checked by _____ Date 9/30/88
Sheet 1 of 1 H-769 (T 6 S; R 4 E)

OUTLOT OF CLAUSING FARM

CLIENT: ROBERT N. DARNELL

REV #1

THIS PROPERTY IS SITUATE IN AUGLAIZE CO., OHIO, ST. MARYS
TWP, T6S, R4E, SECTION 23 AND IS MORE PARTICULARLY DESCRIBED
AS FOLLOWS:

COMMENCING AT AN IRON BAR AT THE SOUTHWEST CORNER
OF SEC 23; THENCE $N 03^{\circ}-33'-13''E$ A DISTANCE OF 1327.16 FEET
TO AN IRON ROD; THENCE $S 89^{\circ}-01'-00''E$ A DISTANCE OF 609.77
FEET TO A $5/8$ INCH REBAR SET IN THE SOUTH LINE OF THE
ROBERT N. DARNELL PROPERTY SAID REBAR BEING THE POINT
OF BEGINNING; THENCE $S 00^{\circ}-42'-38''W$ (THROUGH A $1/2$ INCH
IRON PIPE FOUND IN LAMMERS LINE) A DISTANCE OF 259.39
FEET TO A $5/8$ INCH REBAR; THENCE $S 89^{\circ}-17'-20''E$ A
DISTANCE OF 100.00 FEET TO A $5/8$ INCH REBAR; THENCE
 $N 74^{\circ}-40'-18''E$ A DISTANCE OF 566.01 FEET TO A $5/8$ INCH
REBAR; THENCE $N 00^{\circ}-55'-44''W$ A DISTANCE OF 100.00
FEET TO A FOUND IRON ROD BY A FENCE POST; THENCE
 $N 89^{\circ}-01'-00''W$ ALONG WITH THE DARNELL LINE A DISTANCE
OF 641.12 FEET TO THE POINT OF BEGINNING.

SAID PARCEL CONTAINS 2.83 ACRES.

RESPECTFULLY SUBMITTED

Leslie M. Meekins



pg 1 of 1

H-770