



LEGEND
 A~ RR Spike found
 B~ IP found
 C~ 5/8" Rebar Set

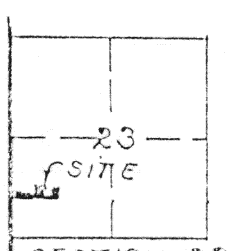

SECTION 23
 ST. MARYS TWP.

Scale:
 1" = 200'

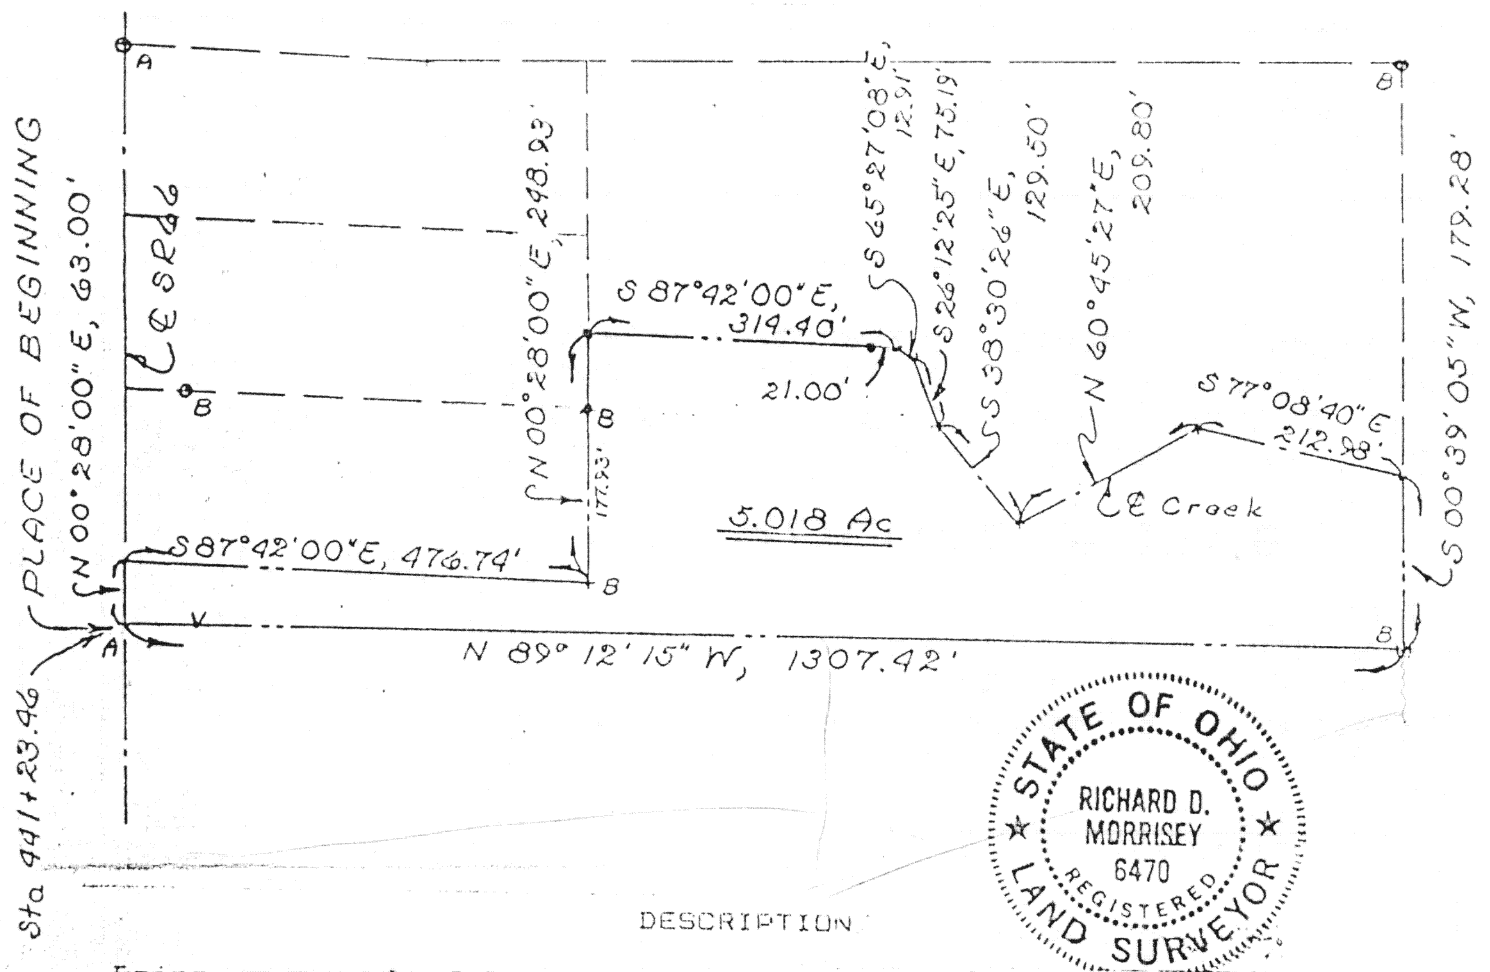

DESCRIPTION

Being a parcel of land situate in part of the Northwest quarter of Section 23, St. Marys Township, T-6-S, R-4-E, Auglaize County, Ohio and more particularly described as follows:

BEGINNING at a railroad spike found at Station 441+23.46 on the centerline of State Route 66 as shown on the State of Ohio Right-of-way plans titled Auglaize-66-4.05; thence N 00°28'00" E with said centerline of said State Route 66, 63.00 feet to a point; thence S 87°42'00" E, 476.74 feet to an iron pipe found; thence N 00°28'00" E (passing through an iron pipe found at 177.93 feet), 248.93 feet to a 5/8 inch rebar set; thence S 87°42'00" E (passing through a 5/8 inch rebar set at 293.40 feet on the top of the bank of an existing creek), 314.40 feet to the centerline of said existing creek; thence easterly the following five courses that define said centerline of said creek: S 65°27'08" E, 12.91 feet; S 26°12'25" E, 75.19 feet; S 38°30'26" E, 129.50 feet; N 60°45'27" E, 209.80 feet; S 77°08'40" E, 212.98 feet to a point; thence S 00°39'05" W, 179.28 feet to an iron pipe found; thence N 89°12'15" W (passing through an iron pipe found at 1250.83 feet), 1307.42 feet to the PLACE OF BEGINNING containing 5.018 acres more or less and subject to all highways and other legal easements of record.

Signature by a representative of the County Health Dept. denotes compliance with Health Regulations.
 Signed: _____ Date: _____

Signature by a representative of the Auglaize County Regional Planning Commission denotes approval of this plat.
 Signed: _____ Date: _____

Signature by a representative of City with 3 mile limit jurisdiction or Twp. Trustees or Village with zoning jurisdiction denotes approval of this plat. Signed: _____ Date: _____ or political S. D. of: _____

Signature by a representative of the County Engineer's Dept. denotes that this plat meets tax map plat requirements.
 Signed: _____ Date: _____

Richard D. Morrissey
 H-771 LS 6470

Client George L. & Dorothy TURPIN
 County Auglaize Twp. St. Marys Sec. 23
 Drawn by RDM Scale 1" = 200' Drwg. No. _____
 Checked by rdm Date 6/3/87
 Sheet 1 of 1 Date 6/11/87 (T-6-S-R-4-E)