



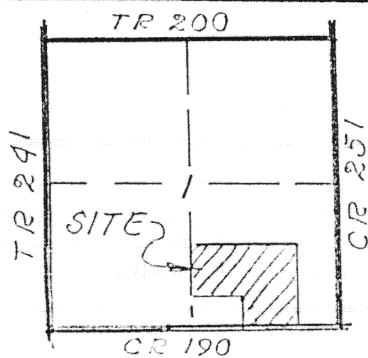

SECTION 1
Union Twp.,
Auglaize Co.,
Ohio.

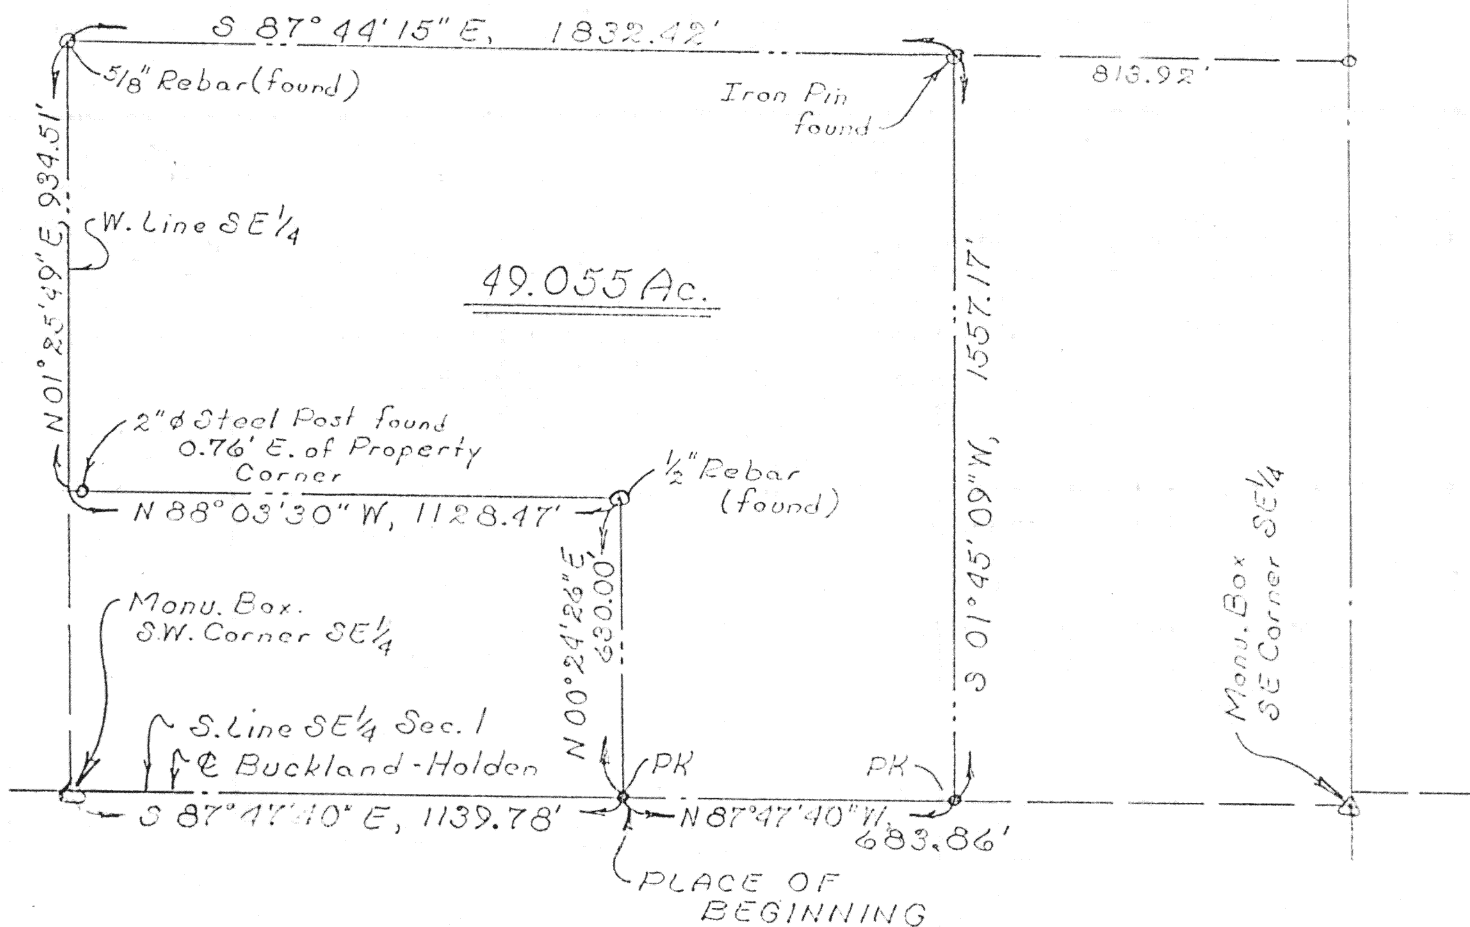

Scale:
1"=400'



Being a parcel of land situate in the Southeast quarter of Section 1, T-5-S, R-7-E, Union Township, Auglaize County, Ohio and more particularly described as follows:

Commencing at a monument box found at the southwest corner of said Southeast quarter of said Section 1; thence S 87°47'40" E with the south line of said Southeast quarter (also the centerline of Buckland-Holden Road (C.R. 190), 1139.78 feet to a PK nail reset and the PLACE OF BEGINNING thence N 00°24'26" E, 630.00 feet to a 1/2 inch rebar found; thence N 88°03'30" W (passing through a two inch steel post found at 1127.71 feet), 1128.47 feet to a point on the west line of said Southeast quarter; thence N 01°25'49" E with said west line of said Southeast quarter, 934.51 feet to a 5/8 inch rebar found; thence S 87°44'15" E, 1832.42 feet to a 5/8 inch rebar found; thence S 01°45'09" W, 1557.17 feet to a PK nail set on the south line of said Southeast quarter; thence N 87°47'35" W with said south line (also the centerline of Buckland-Holden Road), 683.86 feet to the PLACE OF BEGINNING containing 49.055 acres more or less and subject to all highways and other legal easements of record.

Signature by a representative of the County Health Dept. denotes compliance with Health Regulations.
Signed: _____ Date _____

Signature by a representative of the Auglaize County Regional Planning Commission denotes approval of this plat.
Signed: _____ Date _____

Signature by a representative of City with 3 mile limit jurisdiction or Twp. Trustees or Village with zoning jurisdiction denotes approval of this plat. Signed: _____ Date _____
for political S. D. of: _____

Signature by a representative of the County Engineer's Dept. denotes that this plat meets tax map plat requirements.
Signed: _____ Date _____

Richard D. Morrissey
LS 6470

Client Evelyn Gilmer % Mr. Ralph Haggard
County Auglaize Twp. Union Sec. 1
Drawn by RDM Scale 1"=400' Drwg. No. _____
Checked by rdm Date 5-12-88
Sheet 1 of 1 H-785 (T-5-S-R-7-E)