


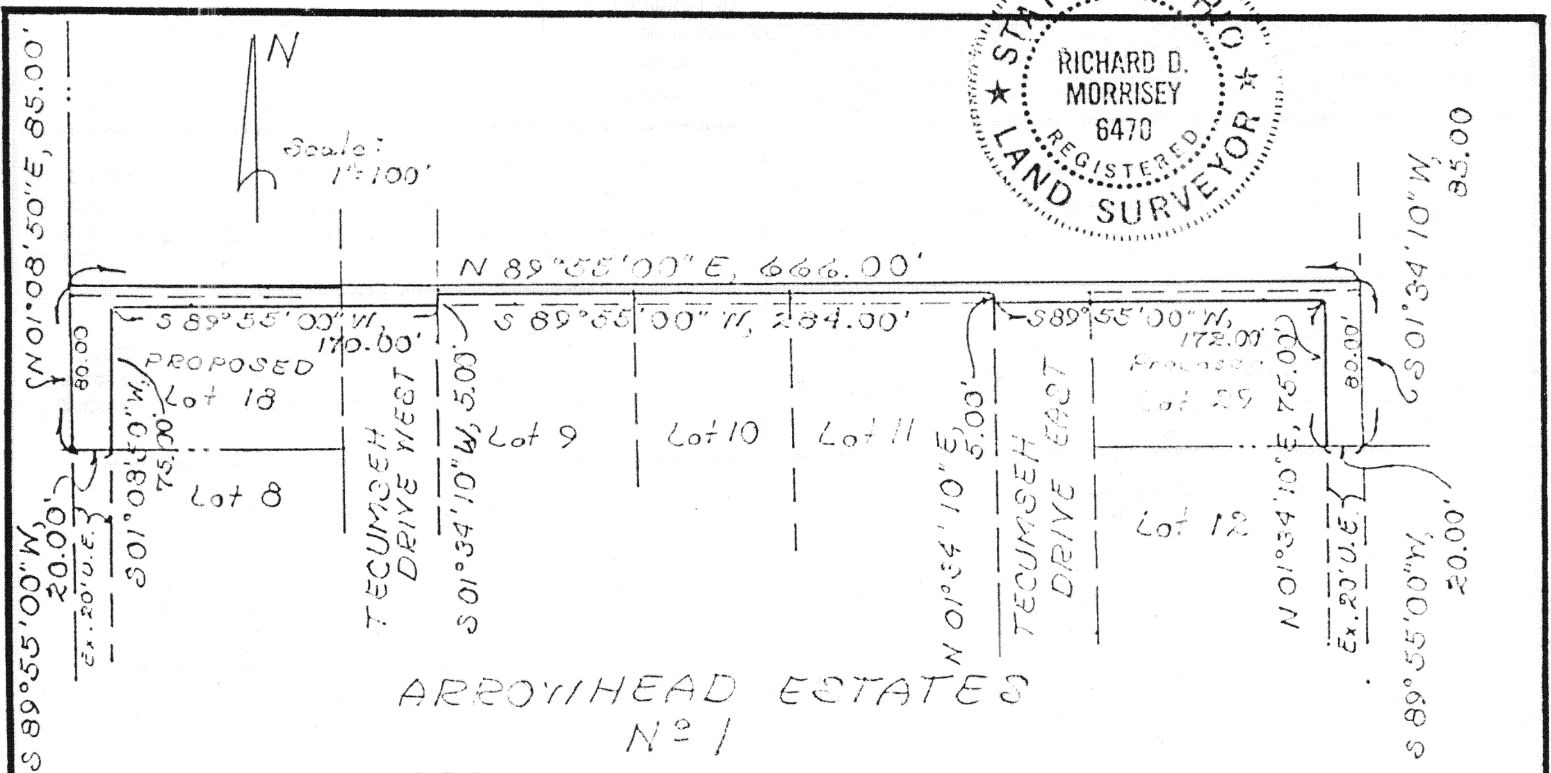

DESCRIPTION FOR A UTILITY EASEMENT
FOR ARROWHEAD ESTATES SUBDIVISION, PHASE ONE

Being a utility easement located in part of a proposed subdivision known as Arrowhead Estates Subdivision, Phase Two located in the Southeast quarter of Section 18, T-5-S, R-7-E, Union Township, Auglaize County, Ohio and more particularly described as follows:


BEGINNING at the northwest corner of Lot Number eight (8) in Arrowhead Estates Subdivision, Section One, as recorded in Plat Cabinet "A", Pages A-68 and A-69 in the Auglaize County Recorder's Office; thence N 01°08'50" E with the west line of proposed Lot No. 18 of the proposed Section 2 of said Arrowhead Estates Subdivision (passing through the northwest corner of proposed Lot No. 18 at 80.00 feet), 85.00 feet to a point; thence N 89°55'00" E, 666.00 feet to a point on the east line of proposed Lot No. 28 in said proposed Section 2 of said Arrowhead Estates Subdivision; thence S 01°34'10" W with the east line of said Lot No. 28 and also the east line of Lot No. 29 (passing through the southeast corner of said Lot No. 28 at 5.00 feet), 85.00 feet to the northeast corner of Lot No. 12 in Section One of said Arrowhead Estate; thence S 89°55'00" W with the north line of said Lot No. 12, 20.00 feet to a point; thence N 01°34'10" E, 75.00 feet to a point; thence S 89°55'00" W, 172.00 feet to the east line of Lot No. 11 in Section One of said Arrowhead Estates Subdivision; thence N 01°34'10" E with said east line, 5.00 feet to the northeast corner of said Lot No. 11; thence S 89°55'00" W with the north line of said Lot No. 11 and also the north line of Lots No. 10 and 9 in said Section One, 284.00 feet to the northwest corner of said Lot No. 9 in said Section One of said Arrowhead Estates Subdivision; thence S 01°34'10" W with the west line of said Lot No. 9, 5.00 feet to a point; thence S 89°55'00" W, 170.00 feet to a point; thence S 01°08'50" W, 75.00 feet to a point on the north line of Lot No. 8 in Section one of said Arrowhead Estates Subdivision; thence S 89°55'00" W with said north line, 20.00 feet to the PLACE OF BEGINNING.

Signature by a representative of the County Health Dept.
denotes compliance with Health Regulations.
Signed: _____ Date: _____

Signature by a representative of the Auglaize County Regional
Planning Commission denotes approval of this plat.
Signed: _____ Date: _____

Signature by a representative of City with 3 mile limit juris-
diction or Twp. Trustees or Village with zoning jurisdiction
denotes approval of this plat. Signed: _____
for political S. D. of: _____ Date: _____

Signature by a representative of the County Engineer's Dept.
denotes that this plat meets tax map plat requirements.
Signed: _____ Date: _____

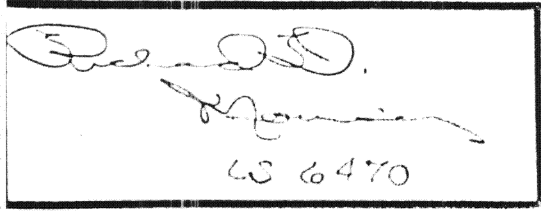
6470

Client Arrowhead Estates Subdivision
County Auglaize Twp. Union Sec. 18
Drawn by RDH Scale 1"=100' Drwg. No. H-806
Checked by rdh Date 5/15/87
Sheet 1 of 1
(T-5-S; R-7-E)