


LEGEND:
°A~ Railroad Spike found
°B~ Iron Pin found.

Monument Box at
intersection of
Boundary Rd. &
N. Line S 1/2 Sec.
27, Union Twp.

Scale:
1"=200'

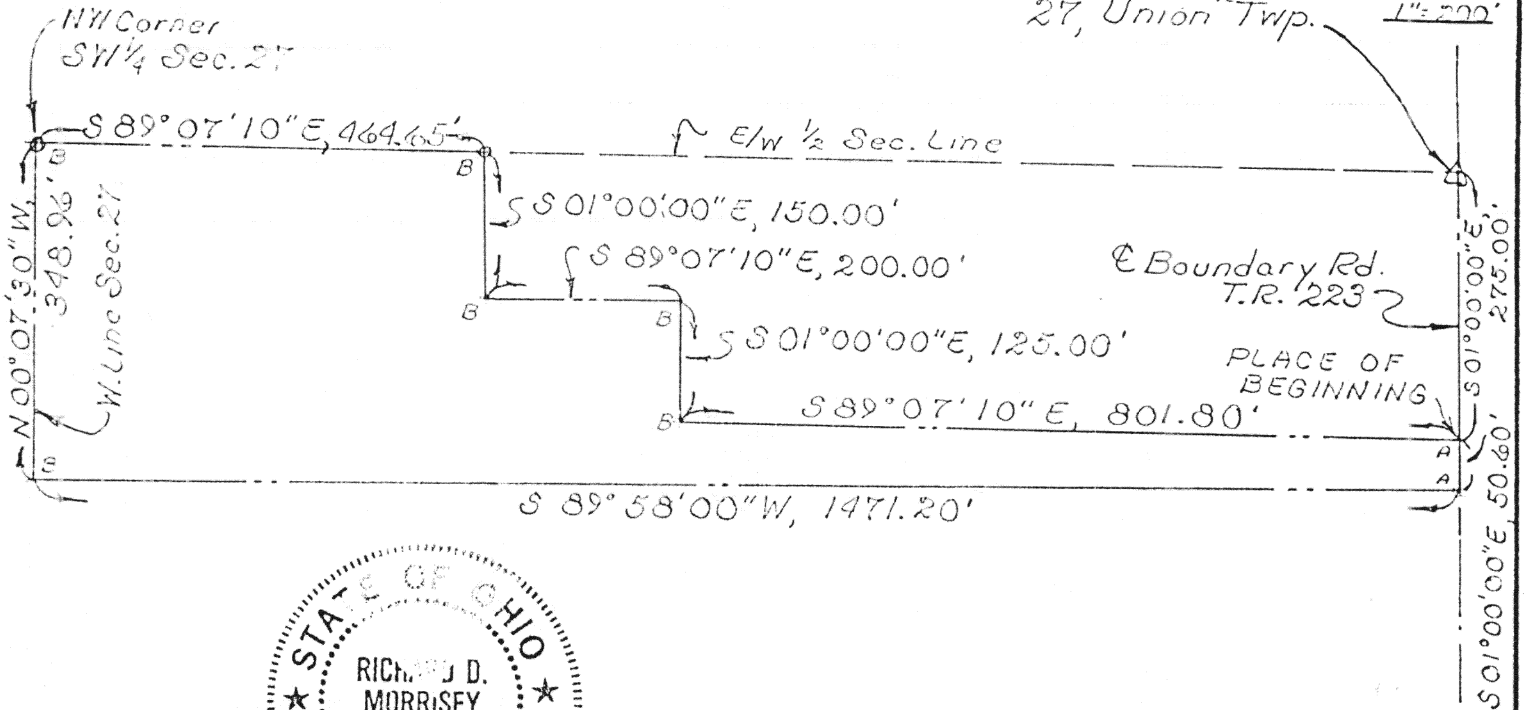

DESCRIPTION

Being a parcel of land situate in the northwest quarter of the Southwest quarter of Section 27, T-5-S, R-7-E, Union Township, Auglaize County, Ohio and more particularly described as follows:

Commencing at a county monument box over an iron pin at the intersection of the centerline of Boundary Road (C.R. 223) and the north line of said Southwest quarter of said Section 27; thence S 01°00'00" E with the centerline of said Boundary Road, 275.00 feet to a railroad spike found and the PLACE OF BEGINNING thence continuing S 01°00'00" E with said centerline, 50.60 feet to a railroad spike found; thence S 89°58'00" W, 1471.20 feet to a iron pin found on the west line of said Southwest quarter of said Section 27; thence N 00°07'30" W with said west line, 348.96 feet to the northwest corner of said Southwest quarter of said Section 27; thence S 89°07'10" E with the north line of said Southwest quarter, 464.65 feet to a 5/8 inch rebar found; thence S 01°00'00" E, 150.00 feet to a 5/8 inch rebar found; thence S 89°07'10" E, 200.00 feet to a 5/8 inch rebar found; thence S 01°00'00" E, 125.00 feet to a 5/8 inch rebar found; thence S 89°07'10" E, 801.80 feet to the PLACE OF BEGINNING containing 5.622 acres more or less and subject to all highways and other legal easements of record.

NOTE: This survey was prepared from existing office records and does not represent an actual field survey of the above described parcel.

Signature by a representative of the County Health Dept.
denotes compliance with Health Regulations.
Signed: _____ Date: _____

Signature by a representative of the Auglaize County Regional
Planning Commission denotes approval of this plat.
Signed: _____ Date: _____

Signature by a representative of City with 3 mile limit juris-
diction or Twp. Trustees or Village with zoning jurisdiction
denotes approval of this plat. Signed: _____
for political S. D. of: _____ Date: _____

Signature by a representative of the County Engineer's Dept.
denotes that this plat meets tax map plat requirements.
Signed: _____ Date: _____

Richard D. Morrissey
6470

Client Albert & Evelyn Atha RR#6 Napoleon
County Auglaize Twp. Union Sec. 27
Drawn by RDM Scale _____ Drwg. No. 4-808
Checked by rdm Date 5/27/88
Sheet 1 of 1
(T-5-S; R-7-E)