


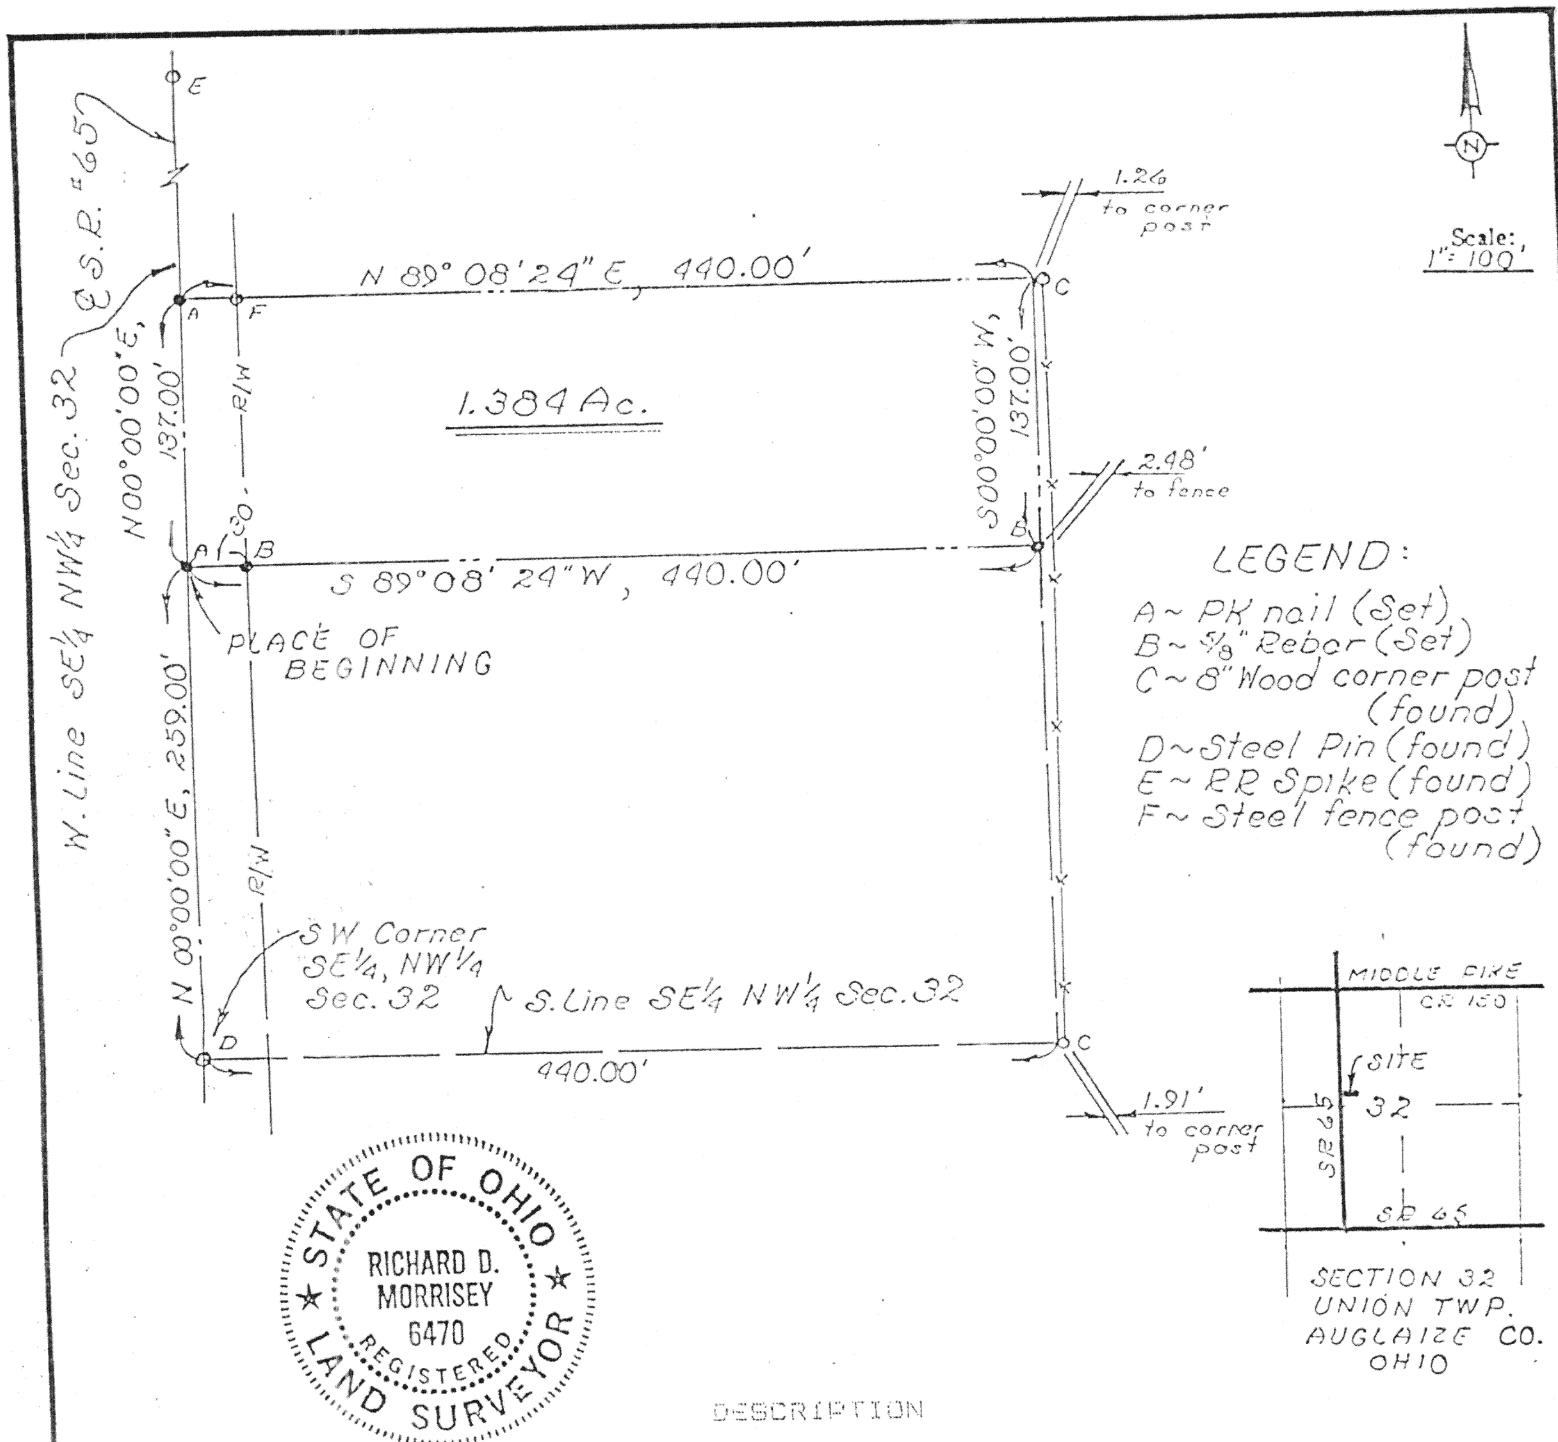

Signature by a representative of the County Health Dept.
denotes compliance with Health Regulations.
Signed: _____ Date _____

Signature by a representative of the Auglaize County Regional
Planning Commission denotes approval of this plat.
Signed: _____ Date _____

Signature by a representative of City with 3 mile limit juris-
diction or Twp. Trustees or Village with zoning jurisdiction
denotes approval of this plat. Signed: _____
for political S. D. of: _____ Date _____

Signature by a representative of the County Engineer's Dept.
denotes that this plat meets tax map plat requirements.
Signed: _____ Date _____

Richard D. Morrissey
LS 6470

Client Albert A. & Mabel M. BEECH
County Auglaize Twp. Union Sec. 32
Drawn by RDM Scale 1"=100' Drwg. No. _____
Checked by rdm Date 12/12/86
Sheet 1 of 1 H-813 (T-5-S; R-7-E)