



SURVEY OF THE SOUTH 1/2 OF LOTS
Nº 46 AND 47, SOUTH ADDITION
TO THE CITY OF ST. MARYS, AUGLAIZE
COUNTY, OHIO.

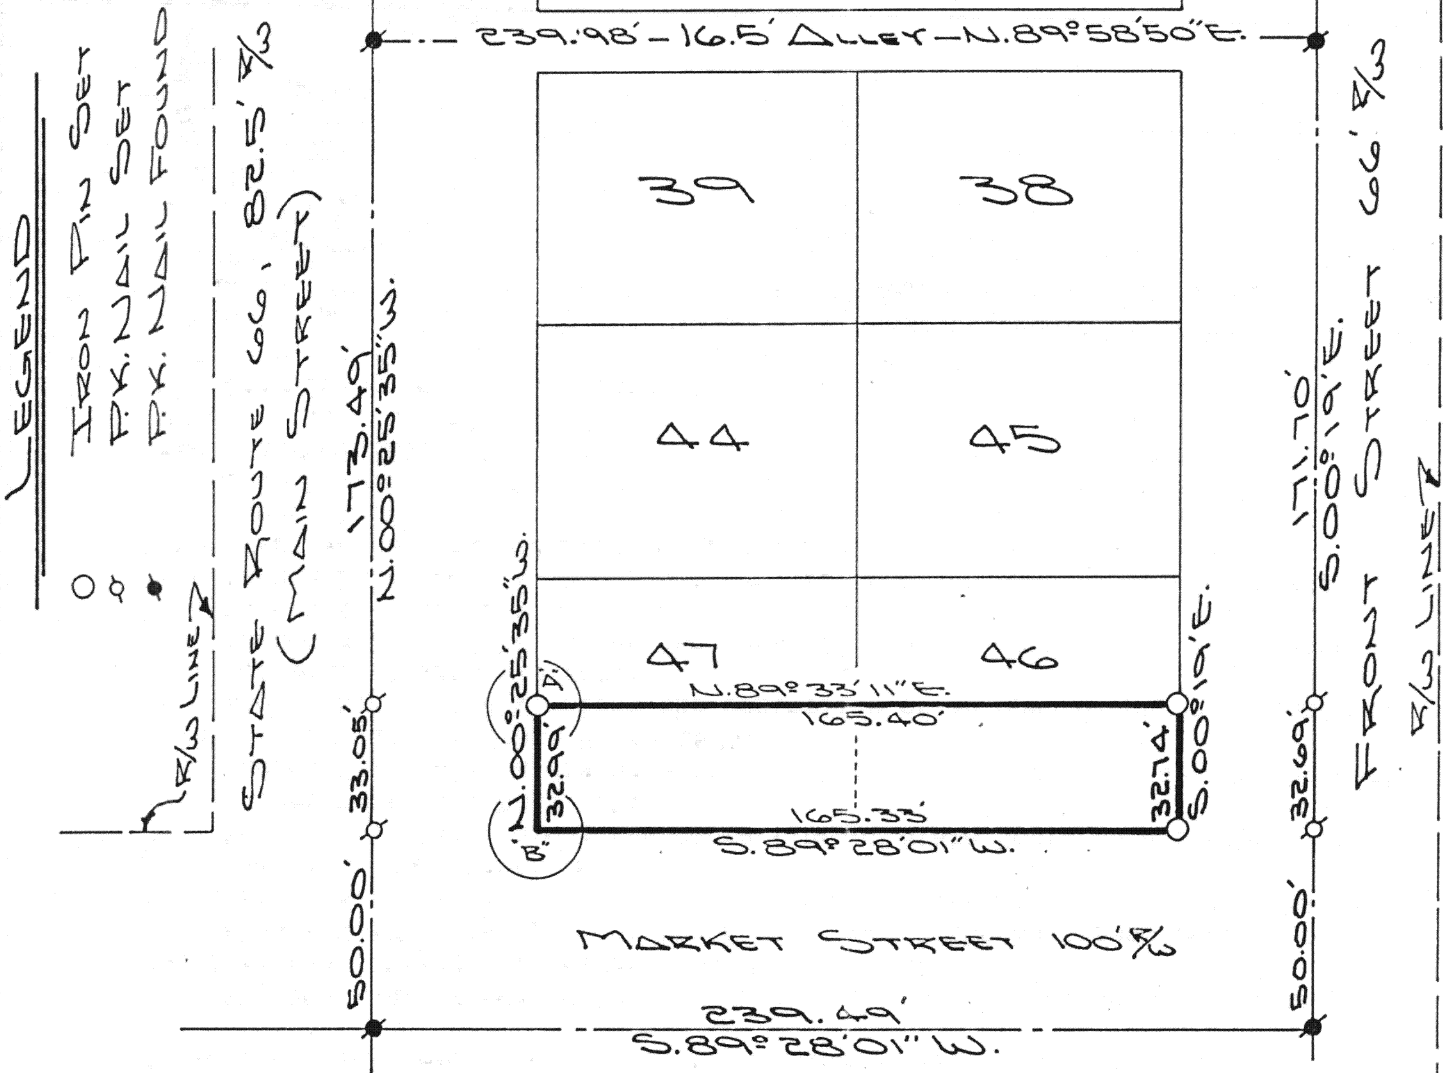


NOTE:

THIS PLAT IS RECORDED
IN SURVEY BOOK "I", PAGE
42, IN THE AUGLAIZE
COUNTY ENGINEER'S OFFICE.

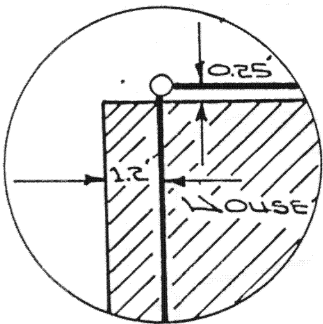

DETAIL "A"

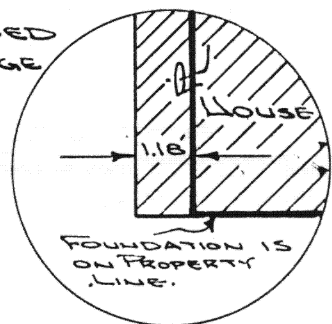

DETAIL "B"



ATTEST:

John W. Jauert

JOHN W. JAUERT
PROFESSIONAL
SURVEYOR Nº 6920

Jauert
ASSOCIATES

Surveying

AND LAND CONSULTING

RT. 3 BOX 449 WAPAKONETA, OHIO 45895
PH. (419) 738-8962

Client KEN WITCHEN

County AUGLAIZE Township ST. MARYS

Section 3 T. 6 S., R. 4 E. Drwg. No. 89-516

Drawn By J. JAUERT Date JAN. 1990

Scale 1"=50' Sheet 1 of 1

I-42