

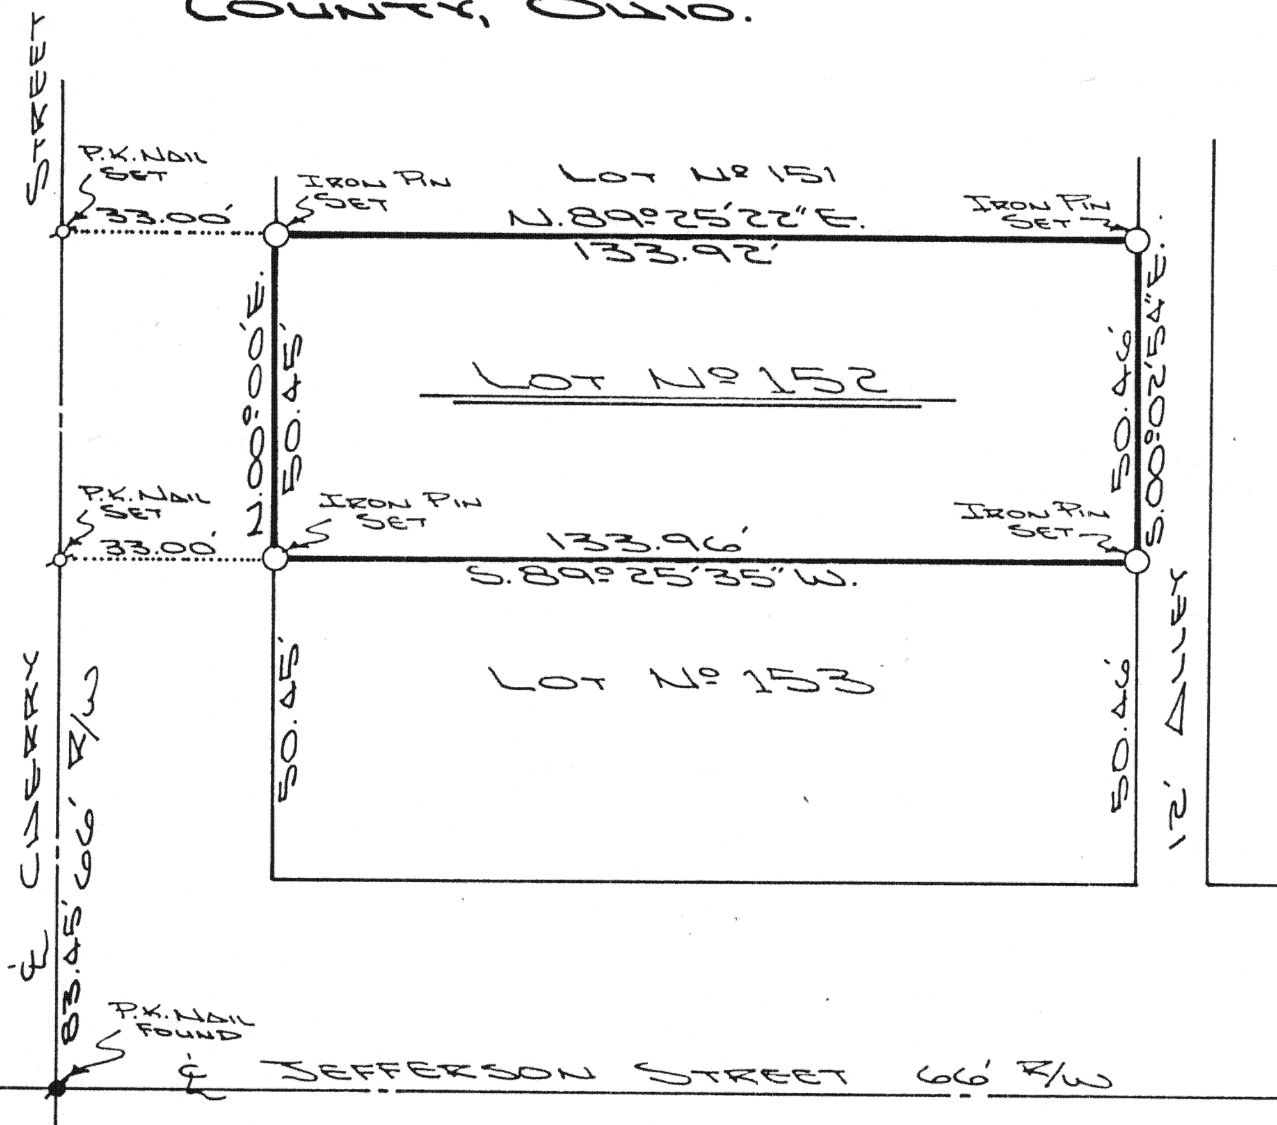


SURVEY OF LOT N^o 152 IN THE NORTH ADDITION TO THE CITY OF ST. MARKS, AUGLAIZE COUNTY, OHIO.

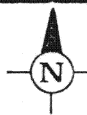


LOT N^o 152 WAS ESTABLISHED BY
SURVEYING THE ENTIRE BLOCK OF CHERRY,
JEFFERSON, FRONT AND MADISON AND
PRORATING THE EXCESS AND DEFICIENCY
BETWEEN ALL THE LOTS UNIFORMLY WITHIN
THIS BLOCK. ALL REFERENCES AT INTERSECTING
STREETS WERE FOUND AS PER CITY FILES.
SEE BOOK 1, PAGE 376 FOR PLAT.
THIS SURVEY IS RECORDED IN SURVEY BOOK "I",
PAGE 182, IN THE AUGLAIZE COUNTY ENGINEER'S OFFICE.

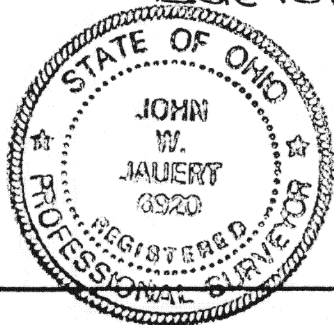

ATTEST:

John W. Jauert
JOHN W. JAUERT
PROFESSIONAL
SURVEYOR N^o 6920

Jauert
ASSOCIATES

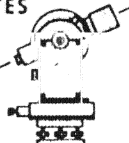

Surveying
AND LAND CONSULTING

RT. 3 BOX 449 WAPAKONETA, OHIO 45895
PH. (419) 738-8962

Client AGNES BURD
County AUGLAIZE Township ST. MARKS
Section _____ T. _____ S. _____ R. _____ E. Drwg. No. 90-556
Drawn By JOHN JAUERT Date 8-5-90
Scale 1"=30' Sheet 1 of 1