


SURVEY OF PT. LOT 109 AND
PT. LOT 110, BLOCK "D",
SOUTHMOOR SHORES, SEC. 17,
T-6-S, R-4-E, ST. MARYS TOWNSHIP,
AUGLAIZE COUNTY, OHIO.

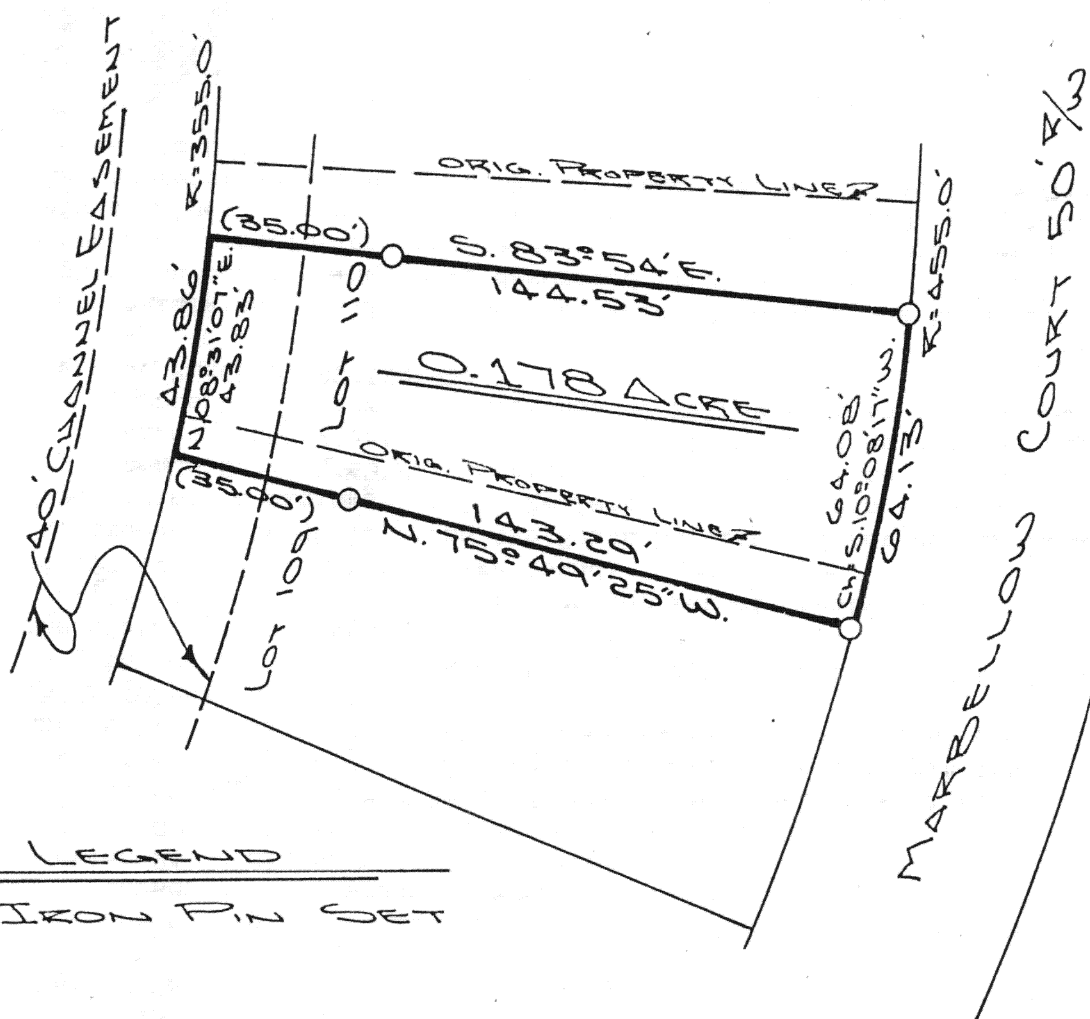

LEGEND
0 IRON PIN SET

CURVE DATA


Δ = 45° 00'
R = 480.00'
L = 376.99'
T = 198.82'

This Plat is RECORDED IN SURVEY
BOOK "H", PAGE 188, IN THE AUGLAIZE
COUNTY ENGINEER'S OFFICE.



ATTEST:
JOHN W. JAUERT
PROFESSIONAL
SURVEYOR NO. 6920

Jauert
ASSOCIATES

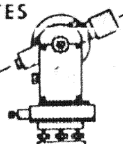

Surveying
AND LAND CONSULTING

RT. 3 BOX 449 WAPAKONETA, OHIO 45895
PH. (419) 738-8962
T-188

Client SCOTT SMITH
County AUGLAIZE Township ST. MARYS
Section 17 T. 6 S., R. 4 E. Drwg. No. 90-561
Drawn By J. JAUERT Date 8-12-90
Scale 1" = 40' Sheet 1 of 1