
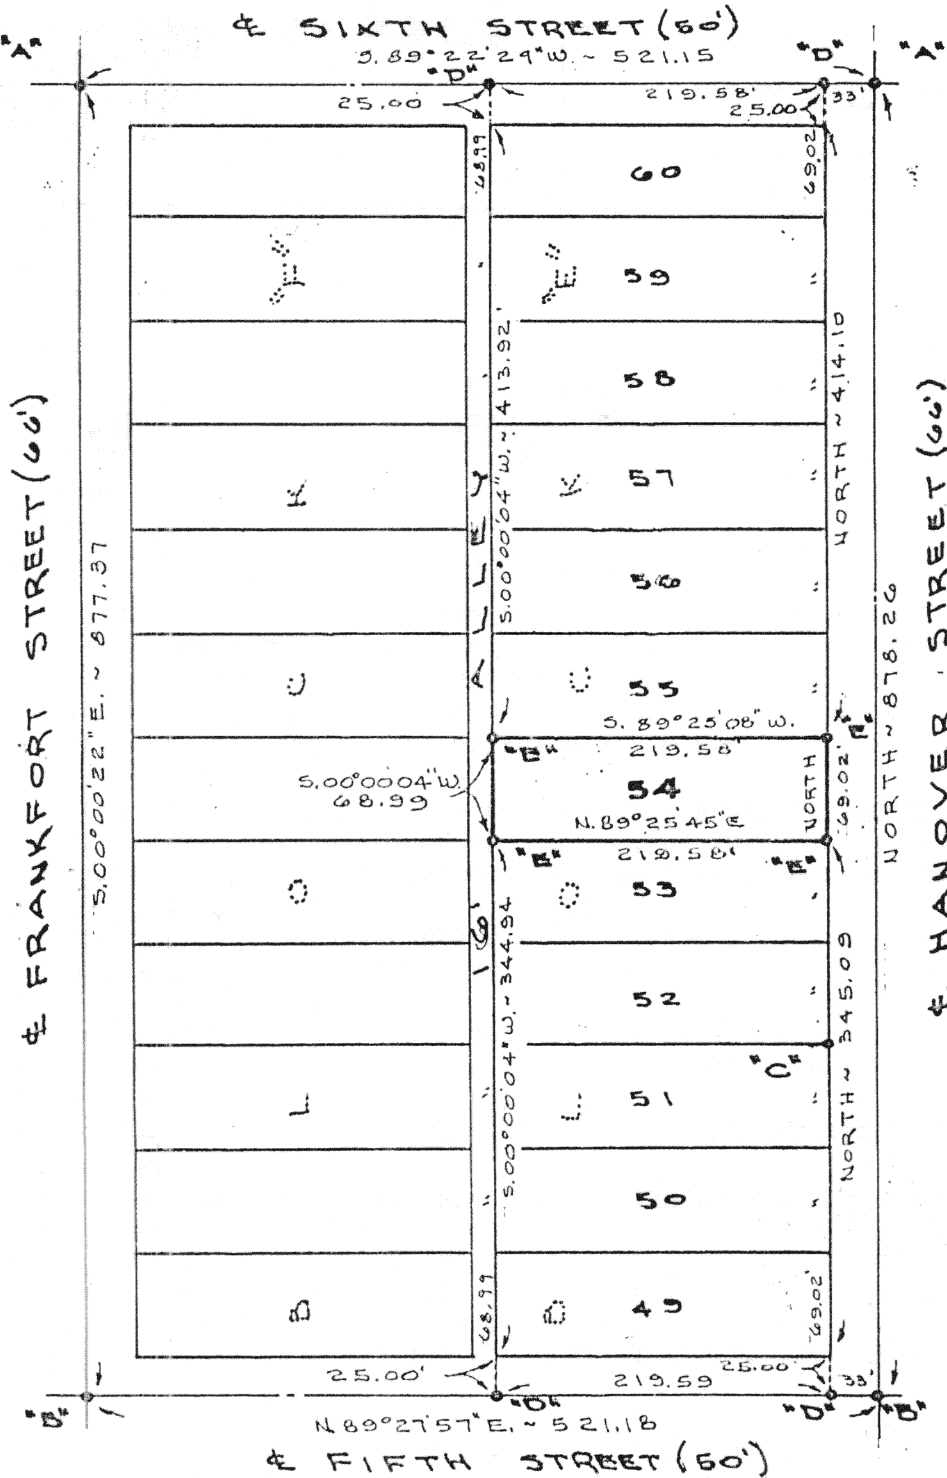


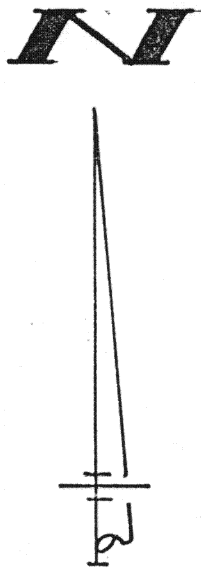

SURVEYED BY *Gordon L. Geeslin*
GORDON L. GEESLIN
REGISTERED SURVEYOR
5372

LEGEND

- "A" = RAILROAD SPIKE FOUND FROM 1966 SURVEY BY CLAYTON STIMMEL.
"B" = "P.K. NAIL FOUND FROM 1987 SURVEY BY MICHAEL WEADOCK.
"C" = IRON PIPE FOUND 0.75 S. OF N.E. COR. OF LOT N^o 51.
"D" = "P.K." NAIL SET,
"E" = 5/8 INCH X 30 INCH IRON BAR SET ON LOT CORNER

SURVEY OF LOT 54, BLOCK "E" IN THE VILLAGE OF MINSTER, OHIO

AUGUST 1, 1990

SCALE 1"=100'

Reduced FROM ORIGINAL

GORDON L. GEESLIN

LAND SURVEYOR

810 EAST MARKET STREET

CELINA, OHIO

PHONE (419) 586-6155



PERMANENT
PARCEL No. _____

Part of: _____ Sec. _____ T. _____ R. _____ Township

Grantor: _____ Area Retained: _____ Acres

Grantee: _____ Area Transferred: _____ Acres

Deed References: _____

APPROVALS:

AGENCY: _____ Board of Health

County Sanitary Engineer

County Engineer

DATE: _____