



SURVEY OF LOT NO 24 AND
LOT NO 23 OF BLOCK "K", IN
THE VILLAGE OF MINSTER, AUGLAIZE
COUNTY, OHIO.

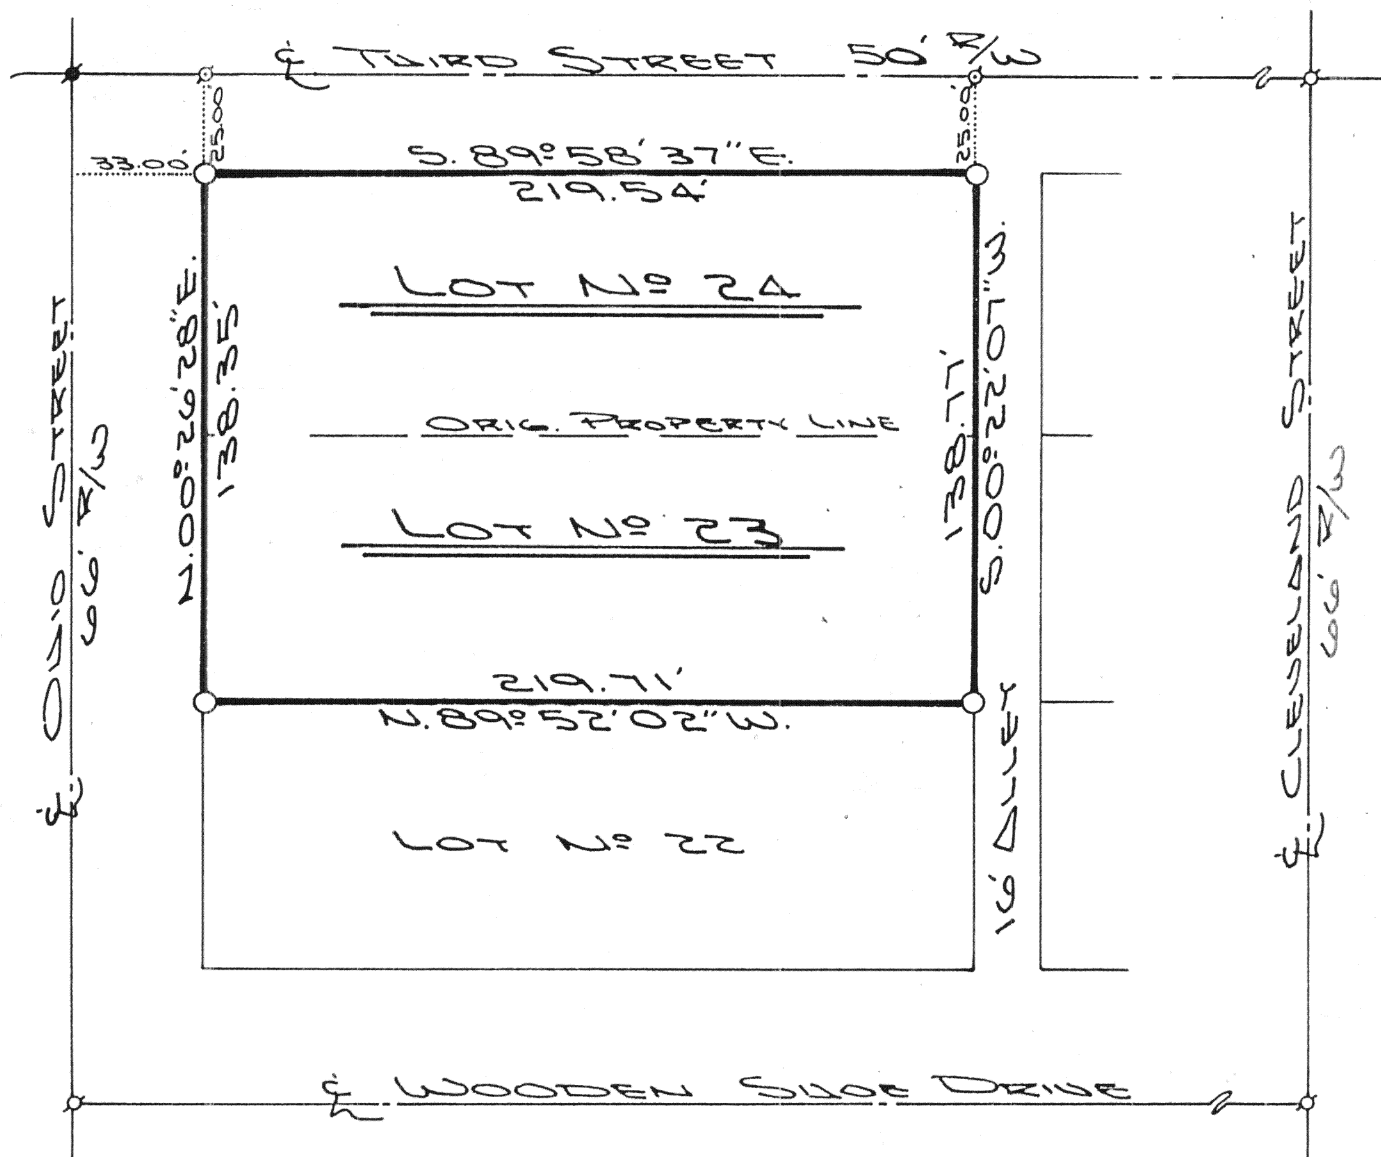

LEGEND

- IRON PINSET
- P.K. NAIL SET
- P.K. NAIL RE-SET FROM REF.
- P.K. NAIL FOUND

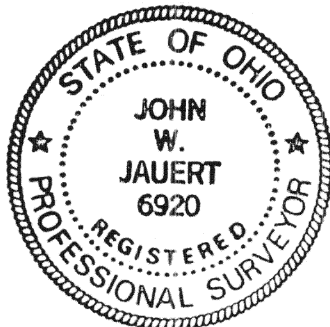

THIS PLAT IS RECORDED
IN SURVEY BOOK "I",
PAGE 214, IN THE AUGLAIZE
COUNTY ENGINEER'S OFFICE.

ATTEST:

John W. Jauert
JOHN W. JAUERT
PROFESSIONAL
SURVEYOR NO. 6920

Jauert
ASSOCIATES

Surveying
AND LAND CONSULTING

RT. 3 BOX 449 WAPAKONETA, OHIO 45895
PH. (419) 738-8962

Client PRECISION STRIP INC.

County AUGLAIZE Township JACKSON

Section 34 T. 7 S., R. 4 E. Drwg. No. 90-569

Drawn By J. JAUERT Date OCT. 1990

Scale 1"=50' Sheet 1 of 1

7-214