
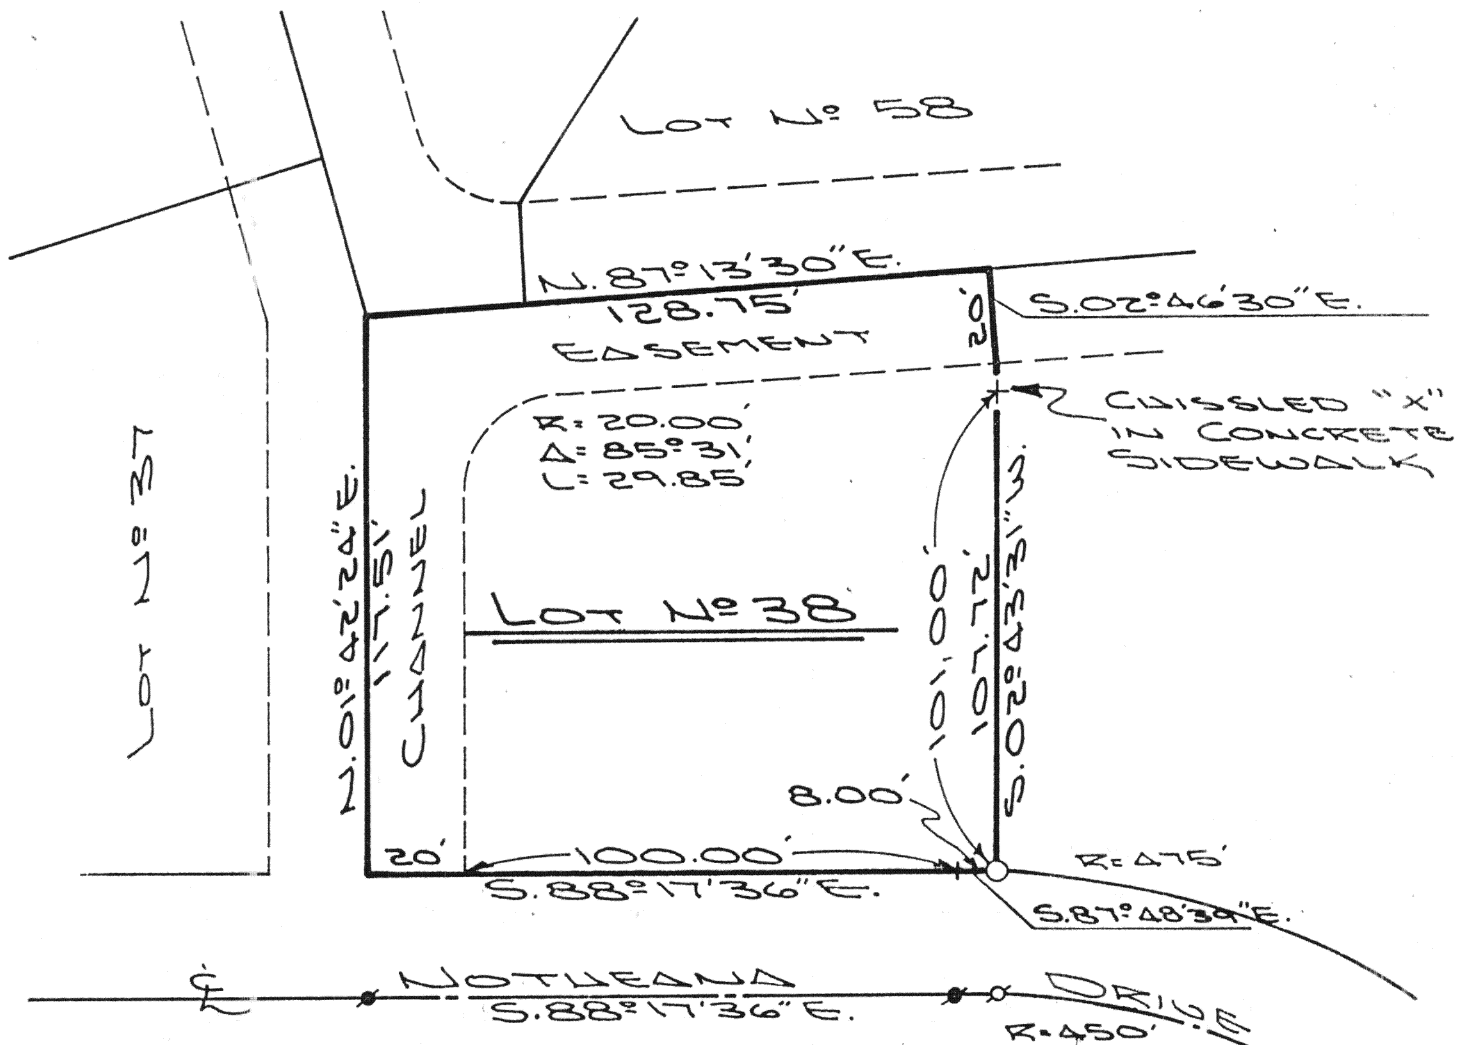



SURVEY OF LOT NO 38, SOUTHMOOR SHORES SUB., SECTION 17, ST. MARYS TWP., AUGLAIZE COUNTY, OHIO.

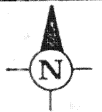

THIS PLAT IS RECORDED IN SURVEY
BOOK "I", PAGE 217, IN THE AUGLAIZE
COUNTY ENGINEER'S OFFICE.

LEGEND

- IRON PIN SET
- ⊗ P.K. NAIL SET
- ⊙ P.K. NAIL FOUND

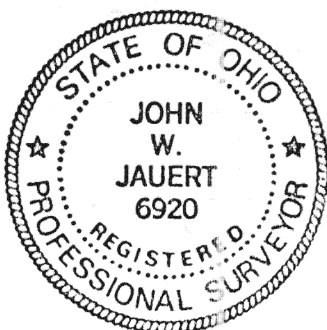

ATTEST: John W. Jauert
JOHN W. JAUERT
PROFESSIONAL
SURVEYOR NO 6920

Jauert
ASSOCIATES

Surveying
AND LAND CONSULTING

RT. 3 BOX 449 WAPAKONETA, OHIO 45895
PH. (419) 738-8962

Client RUSS BRAMLAGE
County AUGLAIZE Township ST. MARYS
Section 17 T. 6 S., R. 4 E. Drwg. No. 90-576
Drawn By J. JAUERT Date 10-8-90
Scale 1" = 40' Sheet 1 of 1

I-217