

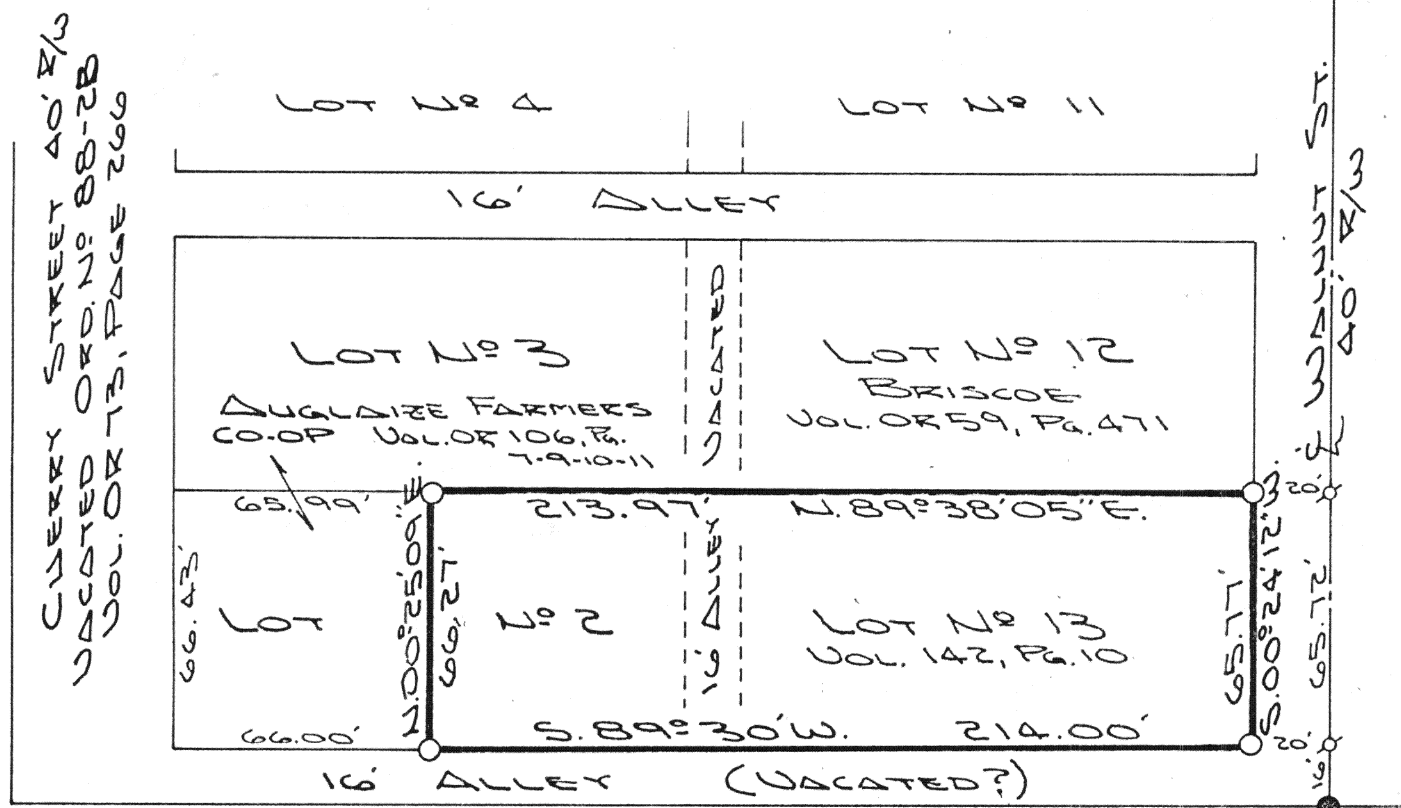


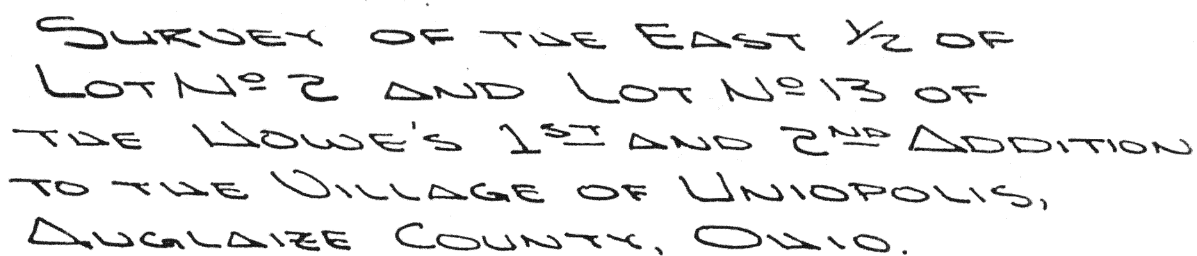

- 5/8" DIA. IRON PIN SET
- IRON PIN FOUND
- ⊗ P.K. NAIL SET

THIS PLAT IS RECORDED IN SURVEY BOOK "I",
PAGE 219, IN THE DUGLAIZE COUNTY ENGINEER'S
OFFICE. ALSO I HAVE FOUND NO RECORDS SHOWING
THE 16 FOOT ALLEY ADJACENT SOUTH OF LOT
Nº 2 AND LOT Nº 13 EVER BEING VACATED. THERE
IS A BARN ON THESE LOTS WHICH ENCLOSES
INTO SAID ALLEY. LEGAL ADVICE IS RECOMMENDED.

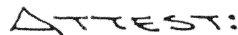

JOHN W. JAUERT
PROFESSIONAL
SURVEYOR No 6920



RT.3 BOX 449 WAPAKONETA, OHIO 45895
PH. (419) 738-8962

Client OLIVE EARL ESTATE

County DUGLAIZE Township UNION

Section 17 T. 5 S., R. 7 E. Drwg. No. 90-570

Drawn By J. J. DUERT Date 10-8-90

Scale 1" = 50' Sheet 1 of 1