
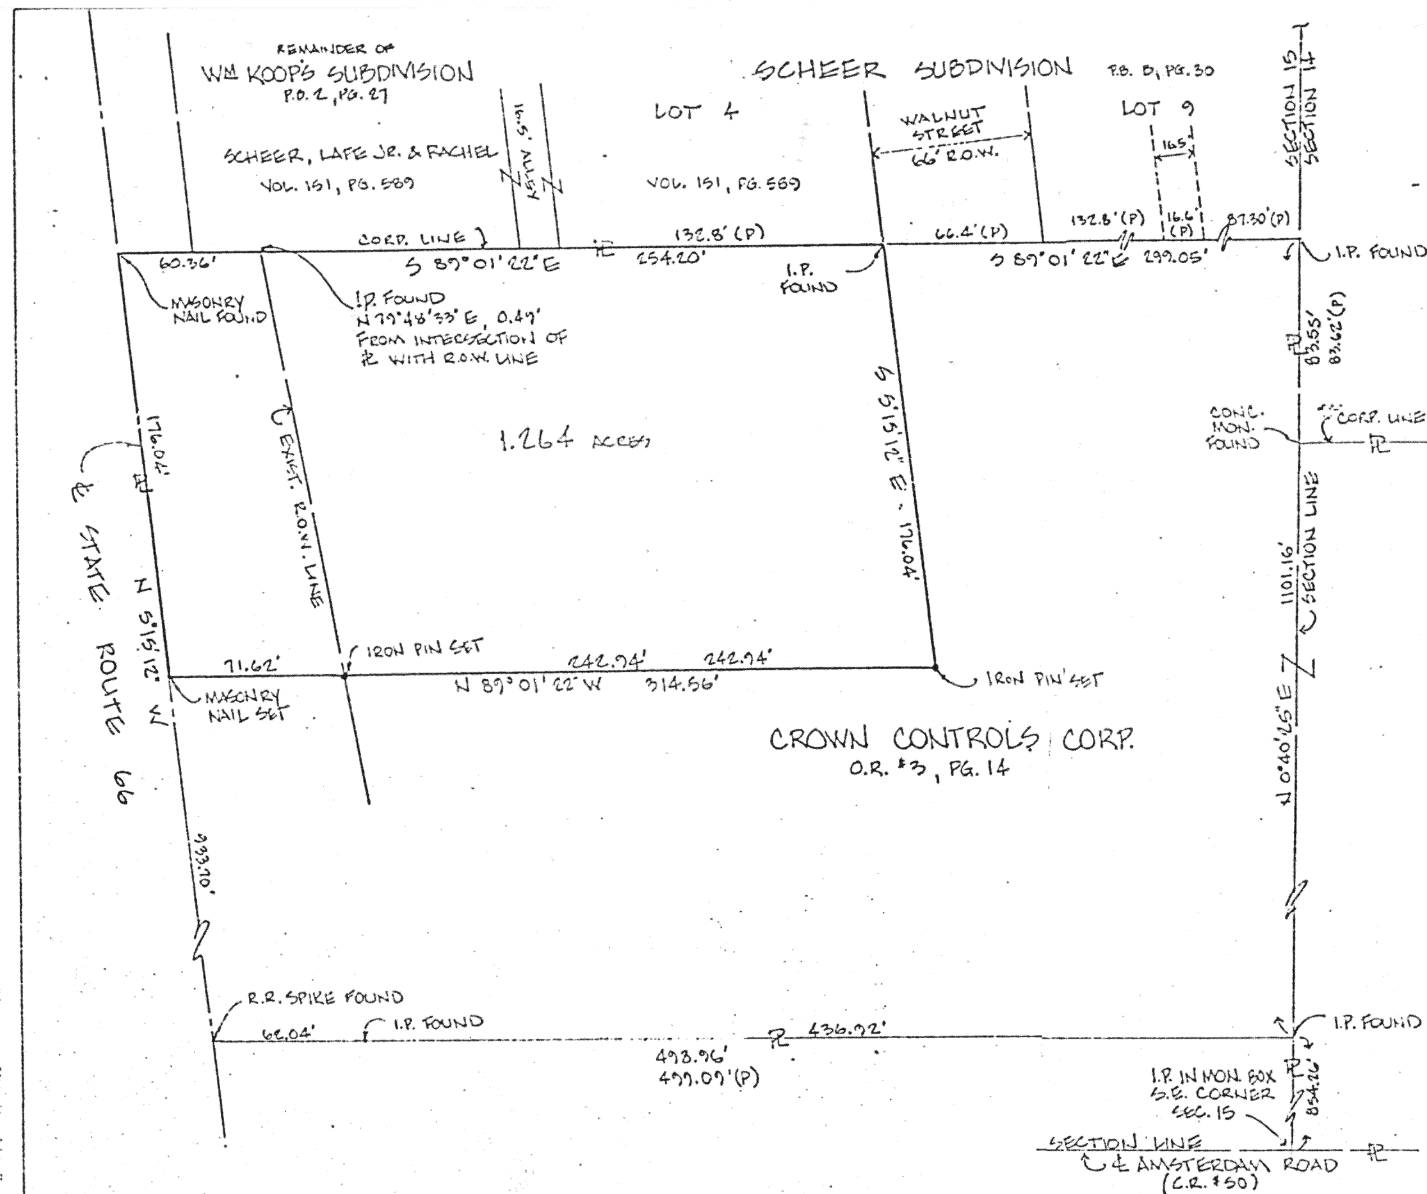


PLAT OF SURVEY

OF
PART OF
SOUTHEAST QUARTER, SEC. 15, TOWN 7S, RANGE 4E
GERMAN TOWNSHIP, AUGLAIZE COUNTY, OHIO

FOR
CROWN CONTROLS CORPORATION

BY
PRETTAG & ASSOCIATES, INC. SIDNEY, OHIO
GEORGE P. FERNANDEZ REGISTERED SURVEYOR #2079
MICHAEL E. HOLT REGISTERED SURVEYOR #7108
AUGUST 1988

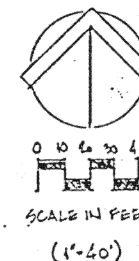

I HEREBY CERTIFY THAT THIS SURVEY IS TRUE
AND CORRECT TO THE BEST OF MY KNOWLEDGE

Michael E. Holt 8/08/88

MICHAEL E. HOLT
REG. SURV. #7108

