




(Reduced from original)

PLAT OF SURVEY

OF
PT. OF SE 1/4 OF SECTION 15, TOWN 7S, RANGE 4E
IN
GERMAN TOWNSHIP, AUGLAIZE COUNTY, STATE OF OHIO
FOR
CROWN EQUIPMENT CORPORATION
BY

PREYTAG & ASSOCIATES, INC.
GREGG P. FERNANDEZ
MICHAEL R. HOLT
SIDNEY, OHIO

ARCHITECTS/ENGINEERS
REGISTERED SURVEYOR #2011
REGISTERED SURVEYOR #7106
APRIL 1989

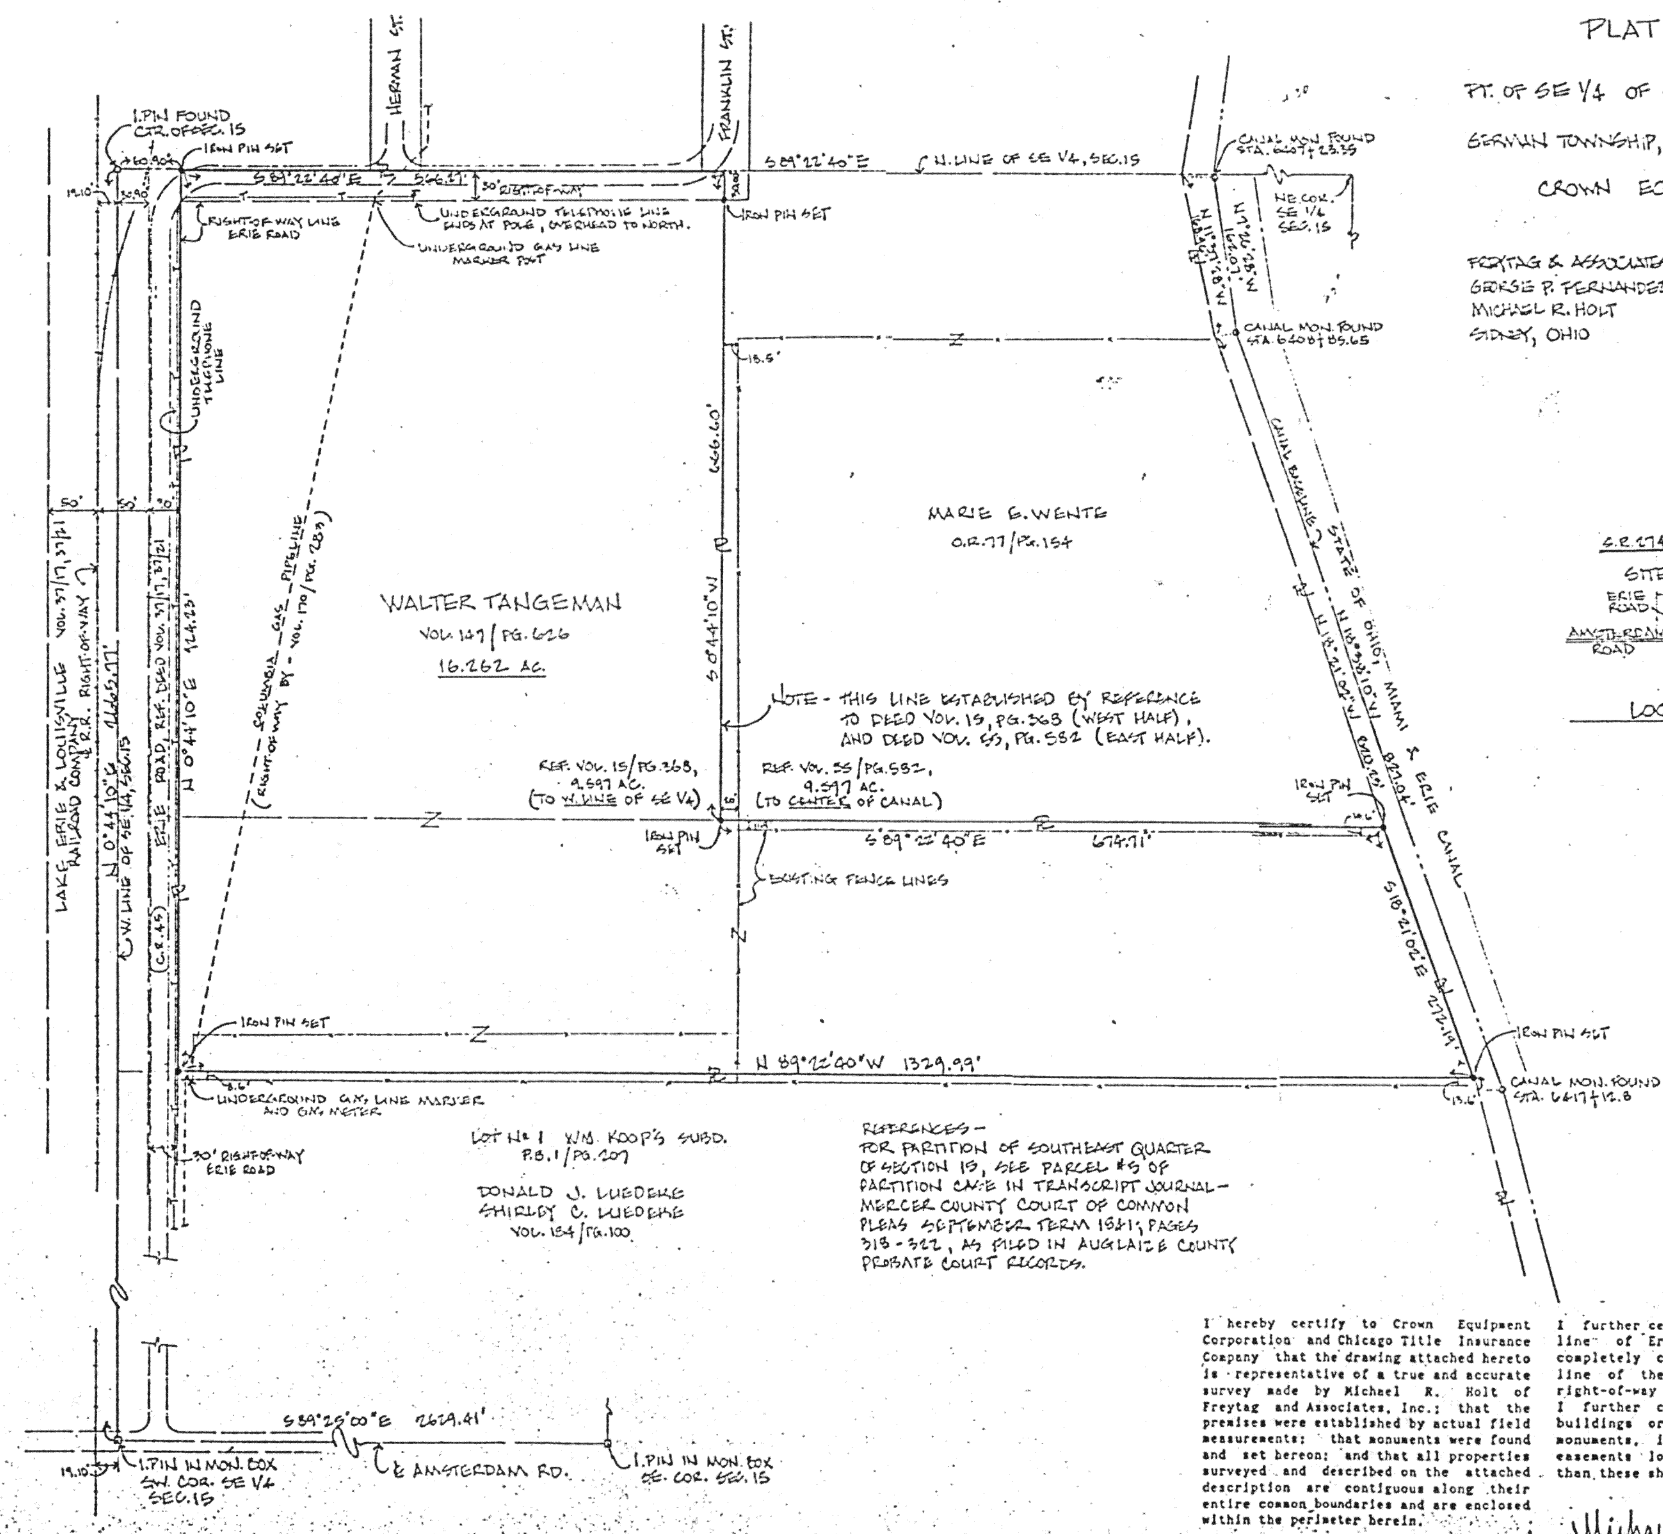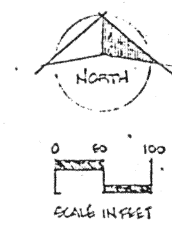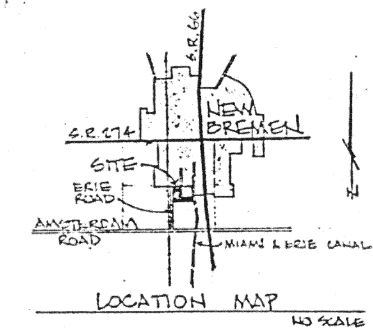


REFERENCES -
FOR PARTITION OF SOUTHEAST QUARTER
OF SECTION 15, SEE PARCEL #5 OF
PARTITION CASE IN TRANSCRIPT JOURNAL -
MERCER COUNTY COURT OF COMMON
PLEAS SEPTEMBER TERM 1981, PAGES
313-322, AS FILED IN AUGLAIZE COUNTY
PROBATE COURT RECORDS.

I hereby certify to Crown Equipment Corporation and Chicago Title Insurance Company that the drawing attached hereto is representative of a true and accurate survey made by Michael R. Holt of Preytag and Associates, Inc.; that the premises were established by actual field measurements; that monuments were found and set hereon; and that all properties surveyed and described on the attached description are contiguous along their entire common boundaries and are enclosed within the perimeter herein.

I further certify that the right-of-way line of Erie Road (C.R. 45) is completely contiguous to the perimeter line of the premises along the entire right-of-way as noted and shown hereon; I further certify that there are no buildings or structures of any kind, or monuments, iron pins, encroachments, or easements located on said property other than those shown hereon.

Michael R. Holt 5/01/89
MICHAEL R. HOLT
REGISTERED SURVEYOR #7106

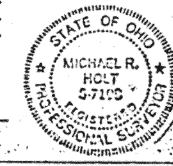

STARTING BEARING - S 89° 25' 00" E ASSUMED FROM PREVIOUS PLAT