

LEGEND

A" = RAILROAD SPIKE AT N.W. COR.
OF OUT LOT 70.

"B" = P.K. NAIL DRILLED INTO CONJ-
RETE MONUMENT (0.07' S. OF 1/2" IRON BAR

"C" = TRIANGULAR RAILROAD RIGHT-
OF-WAY MARKER.



"D" = 5/8" X 30" IRON BAR SET.

"≡" = P.K. NAIL DRILLED INTO CONCRETE PAVEMENT.

NOTE

REFERENCE IS MADE TO A
STUDY AND SURVEY OF THIS
AREA BY CECIL MEUGERINK,
REGISTERED SURVEYOR NO
2151, DATED JAN., 1967, ON
FILE IN THE CITY ENGINEERS
OFFICE.

SURVEYED BY Gordon L. Geeslin
GORDON L. GEESLIN
REGISTERED SURVEYOR
Nº 5372

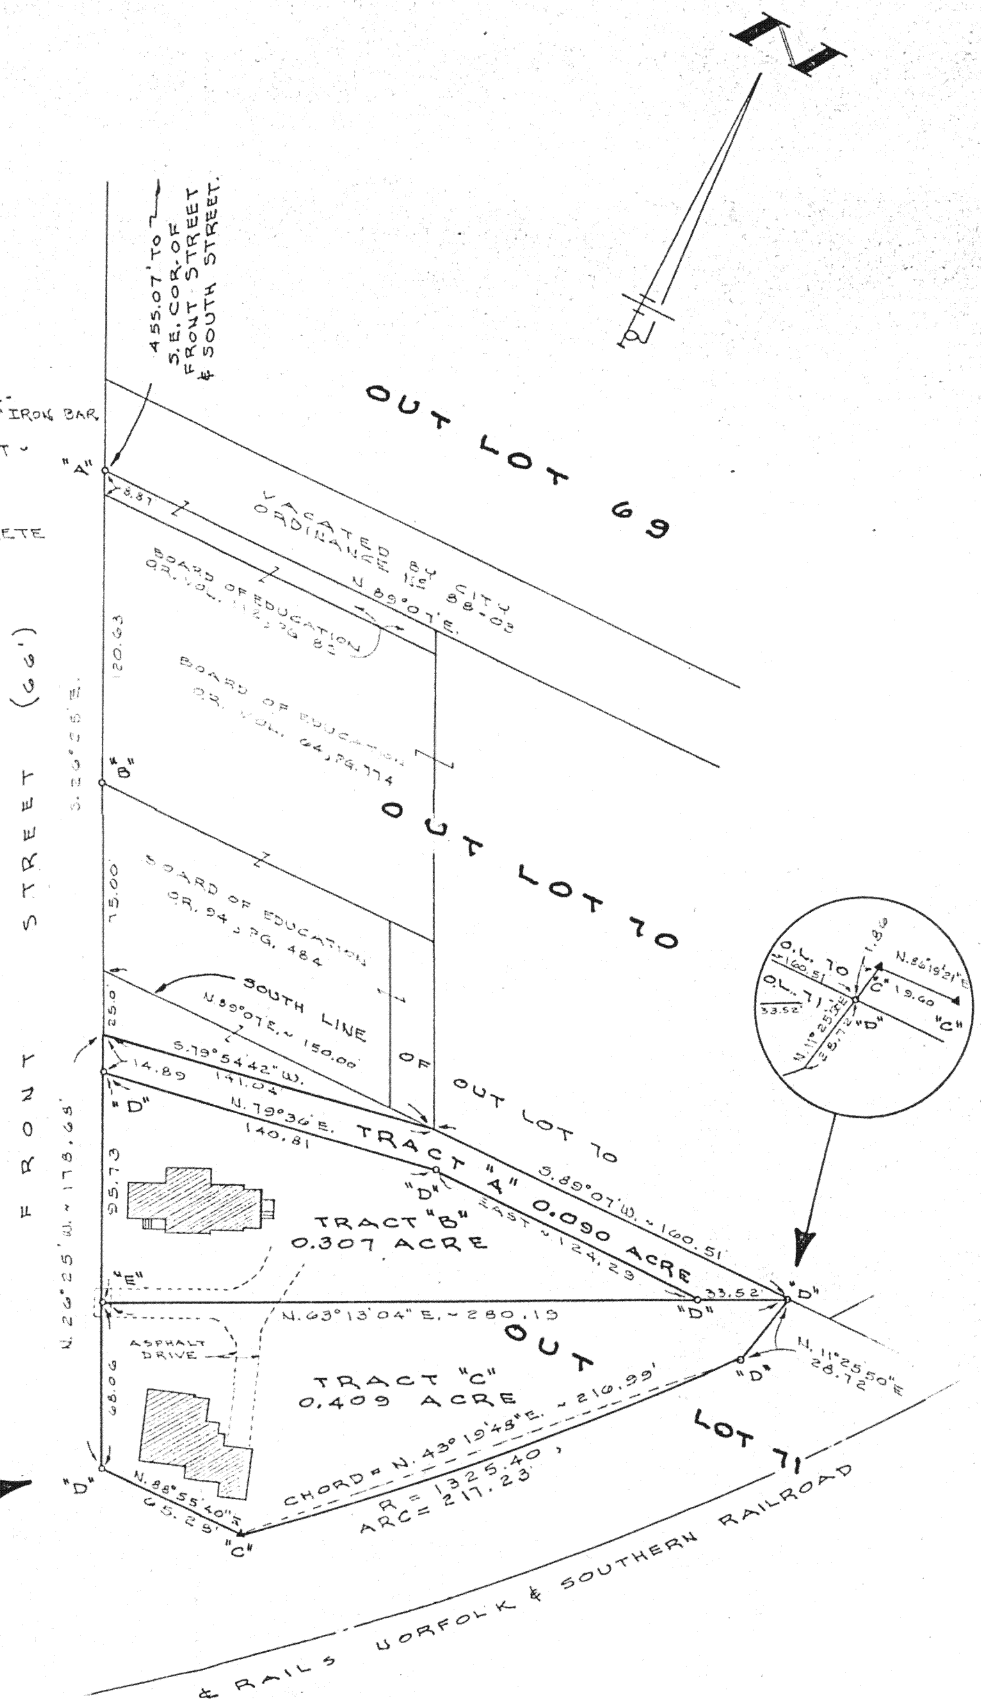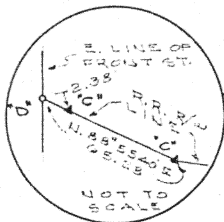

SURVEY OF PART OF OUT LOT 71
IN THE CITY OF ST. MARYS, AUGLAIZE COUNTY, OHIO.

OCTOBER 17, 1990

SCALE 1"=40'