


SUGAR STREET 55 P/W

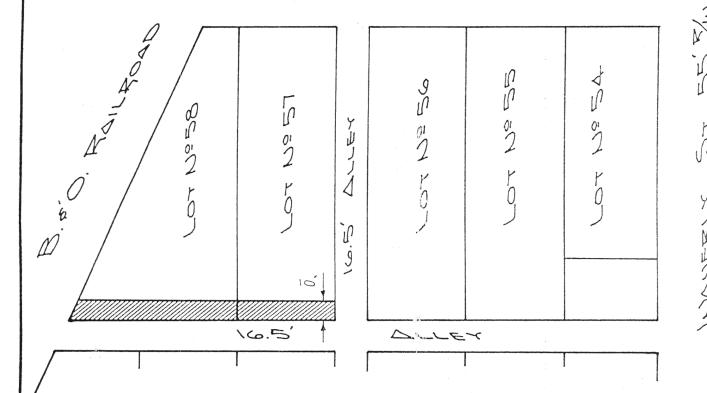

The following described tract of land is part of Lot No. 57 and Lot No. 58 of the Criders East Addition to the Village of Cridersville, Auglaize County, Ohio and is more particularly described as follows:

Being a strip of land ten (10') feet in width across the entire South side of Lot No. 57 and Lot No. 58 in the Criders East Addition, as described in deed reference volume 169, page 19, for use as an easement for the Telephone Service Company.



ATTEST: John W. Jauert Professional Surveyor No. 6920

Jauert	
ASSOCIATES	
	Surveying
> <u></u>	AND LAND CONSULTING
RT.3 BOX 449	WAPAKONETA, OHIO 45895
	(419)738-8962 I-3ZX

	Client TELEPHONE DERVICE CO.
	County AUGUAITE Township DUCLOUQUET
	Section T S. , R E. Drwg. No
- Table	Drawn By 3. SAUERT Dale MARCH, 1991
	Scale 1"= 50' Sheet of 1