




SUGAR STREET 55' R/W

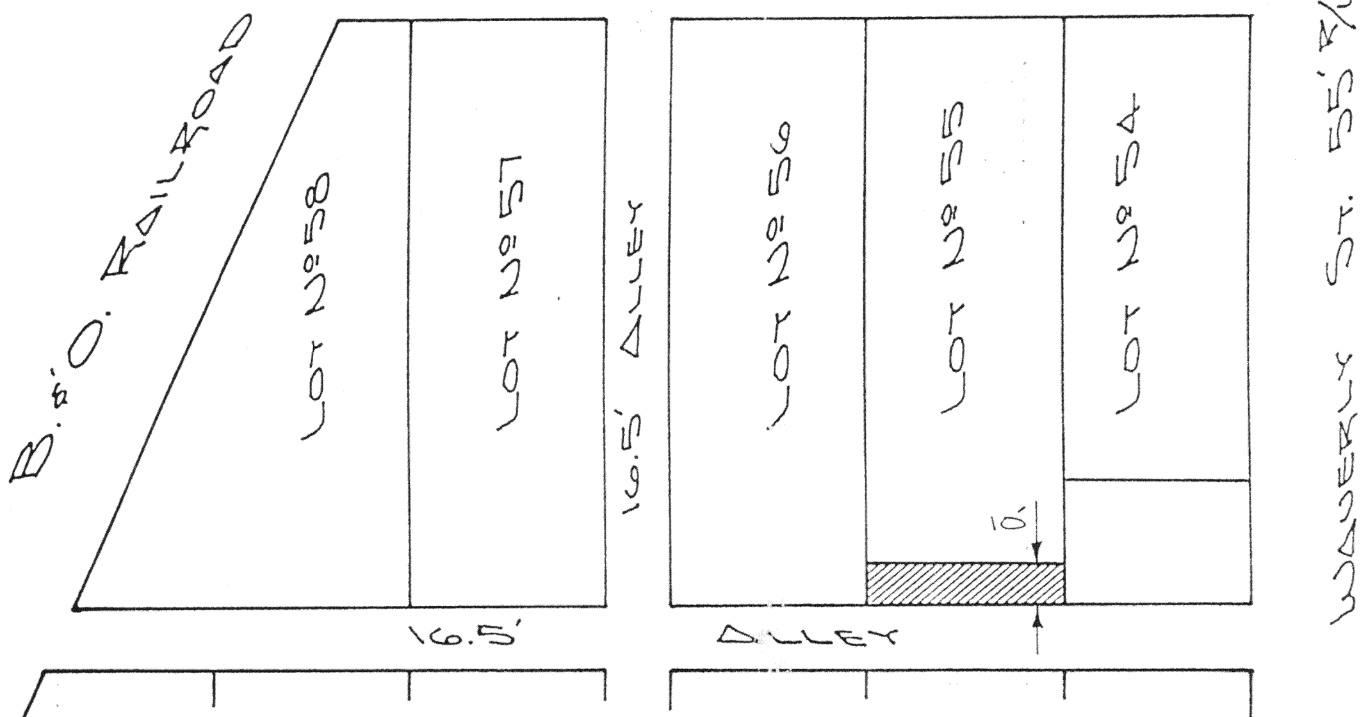

The following described tract of land is part of Lot No. 55 of the Criders East Addition to the Village of Cridersville, Auglaize County, Ohio and is more particularly described as follows:

Being a strip of land ten (10') feet in width across the entire South side of Lot No. 55 in the Criders East Addition, as described in deed reference volume OR 112, page 648, for use as an easement for the Telephone Service Company.

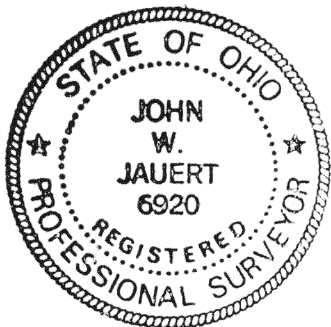

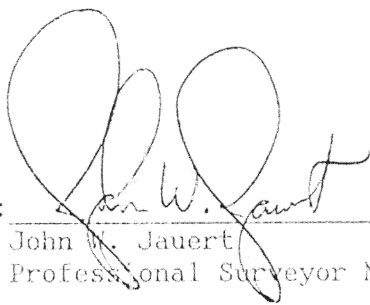ATTEST: 
John W. Jauert
Professional Surveyor No. 6920

Jauert
ASSOCIATES



Surveying
AND LAND CONSULTING

RT. 3 BOX 449 WAPAKONETA, OHIO 45895
PH. (419) 738-8962

T-326

Client TELEPHONE SERVICE CO.
County AUGLAIZE Township DUCLOUQUET
Section _____ T. _____ S. _____ R. _____ E. Drwg. No. _____
Drawn By J. JAUERT Date MARCH, 1991
Scale 1" = 50' Sheet 1 of 1