



SURVEY OF LOT N^o 44, BLOCK "E", VILLAGE OF MINSTER, AUGLAIZE COUNTY, OHIO.

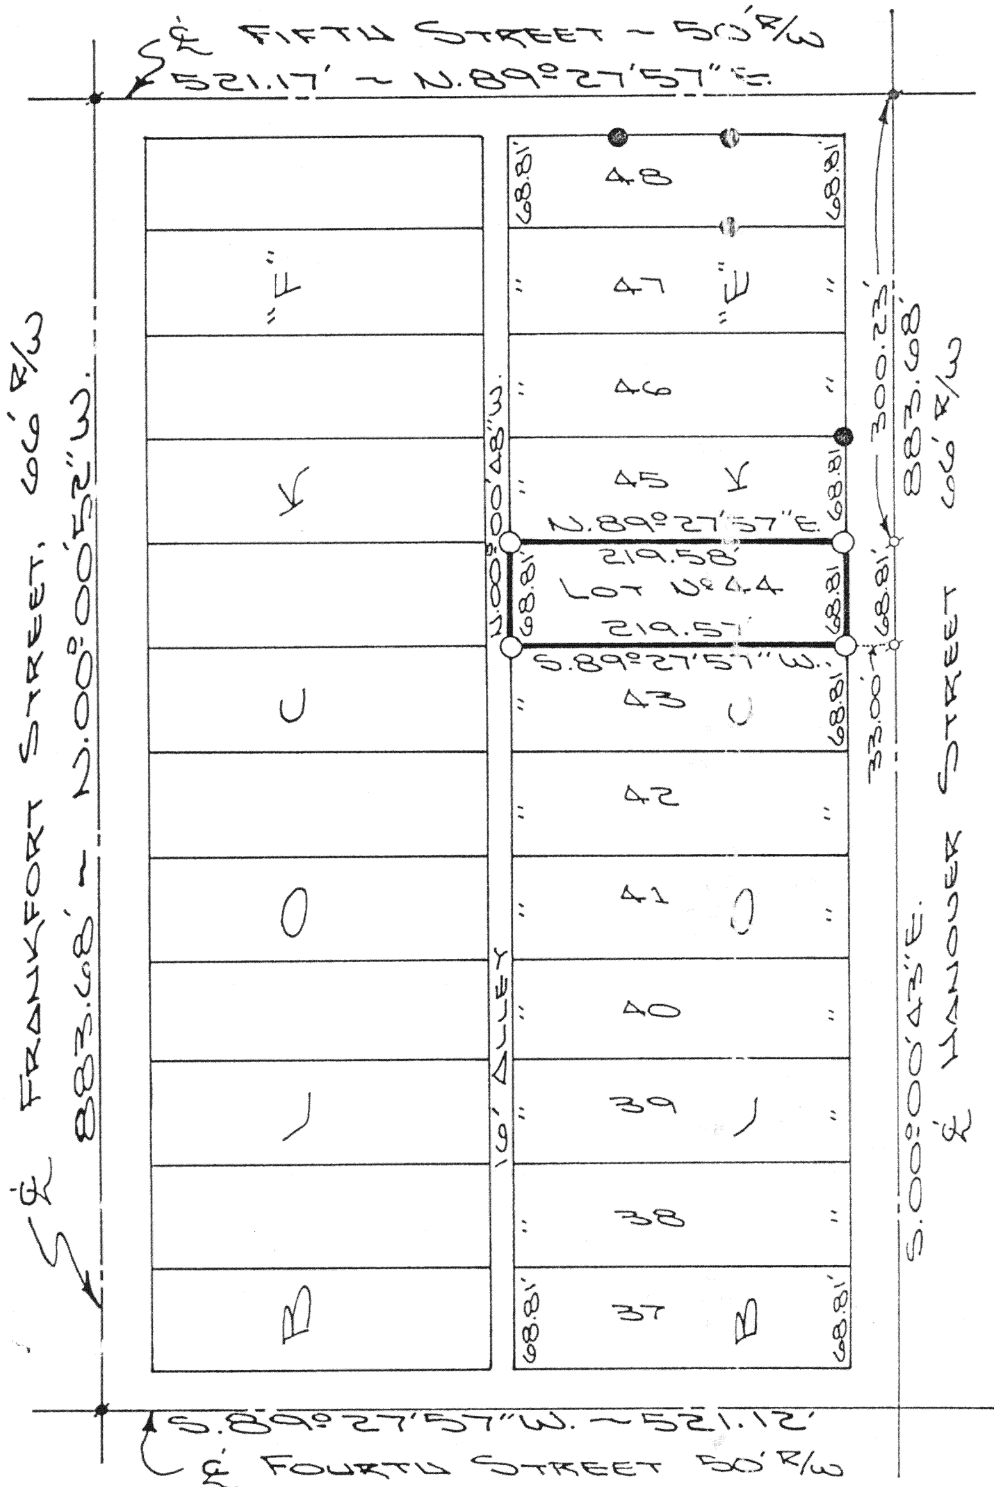

LEGEND

- IRON PIN SET
- IRON PIN FOUND
- ⊕ P.K. NAIL SET
- ⊗ P.K. NAIL FOUND


THIS PLAT IS RECORDED IN SURVEY BOOK "I",
PAGE 328, IN THE AUGLAIZE COUNTY ENGINEER'S
OFFICE.

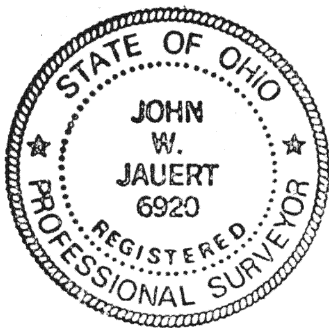

ATTEST:

JOHN W. JAUERT
PROFESSIONAL
SURVEYOR N^o 6920

Jauert
ASSOCIATES

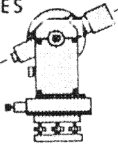

Surveying

AND LAND CONSULTING

RT.3 BOX 449 WAPAKONETA, OHIO 45895
PH. (419) 738-8962

I-328

Client JOHN SLONKOSKY
County AUGLAIZE Township JACKSON
Section 27 T. 7 S., R. 4 E. Drwg. No. 91-600
Drawn By J. JAUERT Date APRIL 1991
Scale REDUCED Sheet 1 of 1