

Survey of Lots #1394, #1395, #1396, in the Brown's Addition to the City of Wapakoneta, Ohio




Scale:
1" = 50'

Previous Deed References
Volume 225, Page 716



66' R/W

Street


Willipie

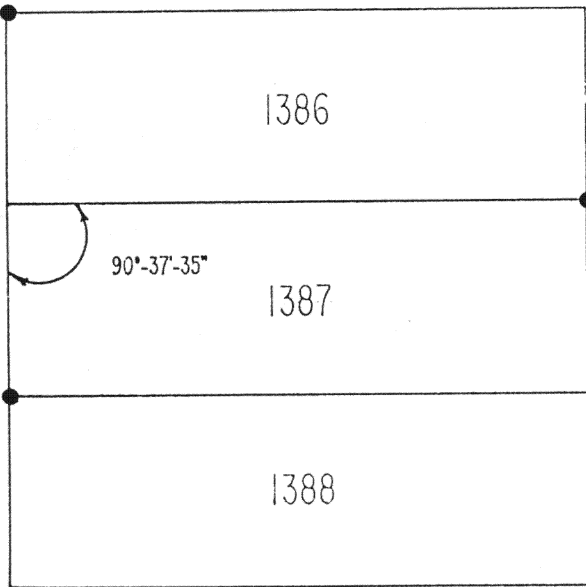

16.50' Alley

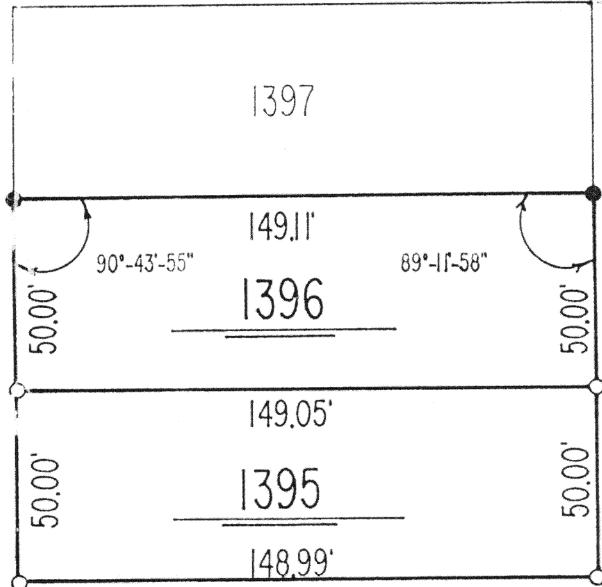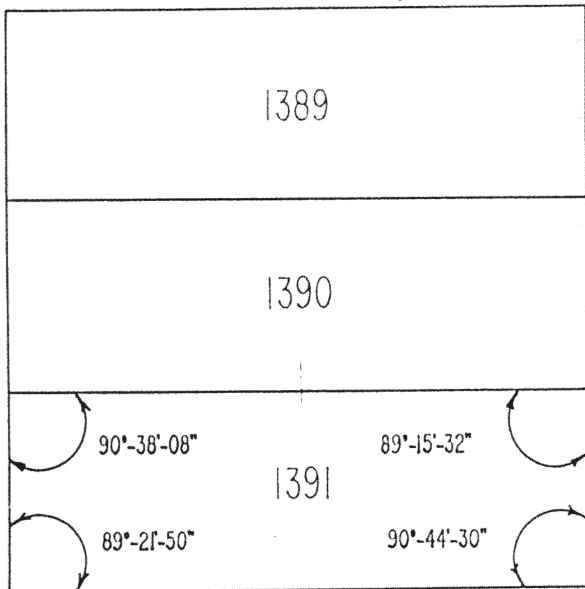

16.50' Alley

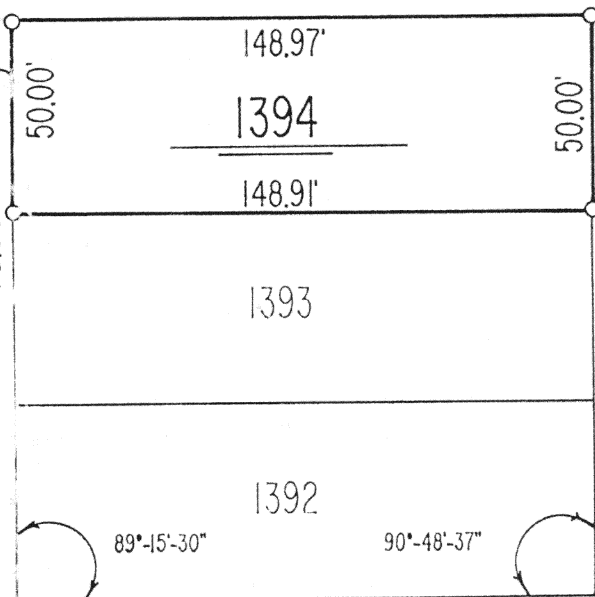

66' R/W

Street

Park

Plum --- Street --- 60' R/W ---



Ted K. Schnell

Ted K. Schnell
Professional Surveyor #7216

Plat of Brown's Addition to the City
of Wapakoneta filed March 6, 1903 as Recorded
in Survey Book 2, Page 57, Auglaize County Recorder's Office.

- Iron Pin Found
- Iron Pin Set

Signature by a representative of the County Health Dept. denotes
compliance with Health Regulations.
Signed: _____ Date _____

Signature by a representative of the Auglaize County Regional
Planning Commission denotes approval of this plat.
Signed: _____ Date _____

Signature by a representative of City with 3 mile limit jurisdiction
or Twp. Trustees or Village with zoning jurisdiction denotes
approval of this plat. Signed: _____ Date _____
for political S.D. of: _____

Signature by a representative of the County Engineer's Dept.
denotes that this plat meets tax map plat requirements.
Signed: _____ Date _____

Previous Survey References

Lot #1391 by Jauert Book "H", Page 417

Client Lancaster Colony to Neil Armstrong

County Auglaize

Twp. Ducroquet

Sec. 32

Drawn by Schnell

Scale 1" = 50'

Drwg. No. _____

Checked by Huber

Date August 24, 1991

Sheet I of 1

(T 5 S 6 E)

Lots #1386, #1387, #1397 by Geeslin (recording unknown)

I-394