


SURVEY OF LOT 180 & PART OF LOTS 181 & 183 (TRACT II)
OF VOGELSANG TOWN, AND PART OF INLOTS 1
AND 2 (TRACT I) OF THE VILLAGE OF NEW BREMEN,
AUGLAIZE COUNTY, OHIO

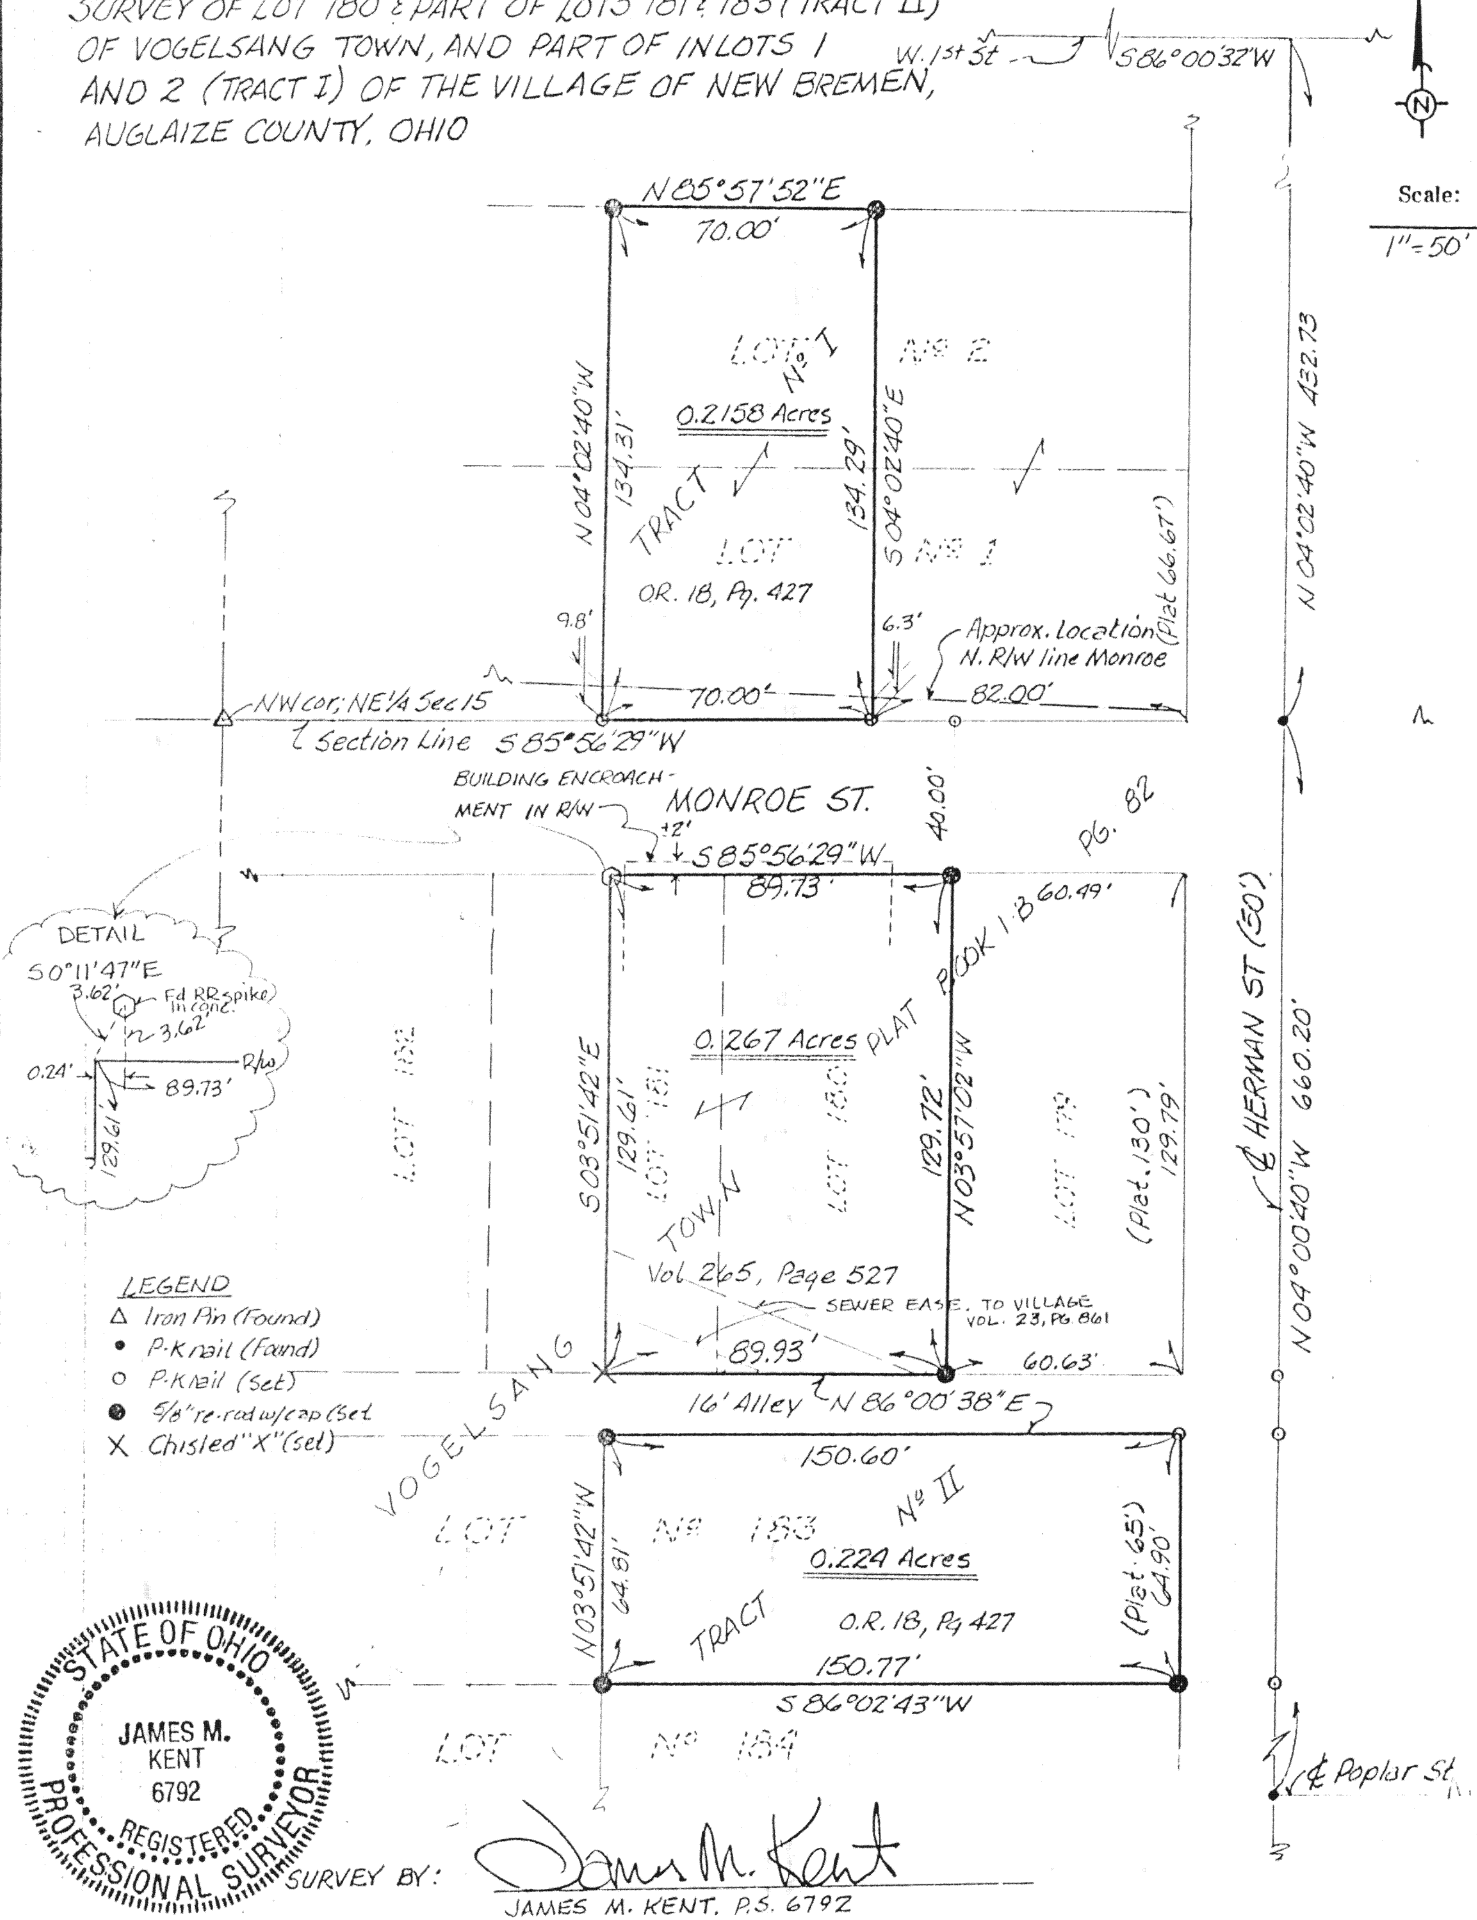

Scale:
1"=50'



Signature by a representative of the County Engineer's Dept.
denotes that this plat meets tax map plat requirements.
Signed: N/A Date: _____

Signature by a representative of the County Commissioner(s)
denotes approval of this plat.
Signed: N/A Date: _____

Signature by a representative of the County Health Dept.
denotes compliance with Health Regulations.
Signed: N/A Date: _____

Signature by a representative of the Auglaize County Regional
Planning Commission denotes approval of this plat.
Signed: N/A Date: _____

kent
surveying

P.O. Box 402

Client ED NOBLE

County AUGLAIZE

Drawn by JMK

Checked by _____

Sheet 1 of 1

Twp. NEW BREMEN Sec. 15

Scale 1"=50'

Date 4/03/90

Drwg. No. 1052

I-439

(T 7 S; R 4 E)