



SURVEY OF LOT # 8-F
AND THE SOUTH HALF OF LOT # 9-F,
VILLAGE OF MINSTER, OH.

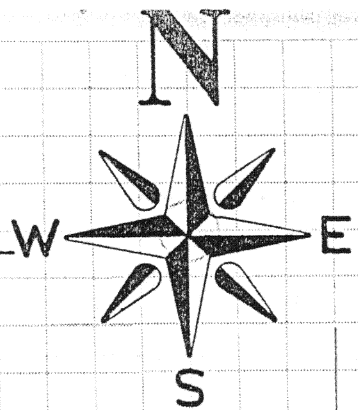

2ND STREET (50' R/W)

LEGEND

- IRON PIN SET
- ▲ P.K. NAIL FOUND
- △ P.K. NAIL SET
- ▲ RAILROAD SPIKE FOUND

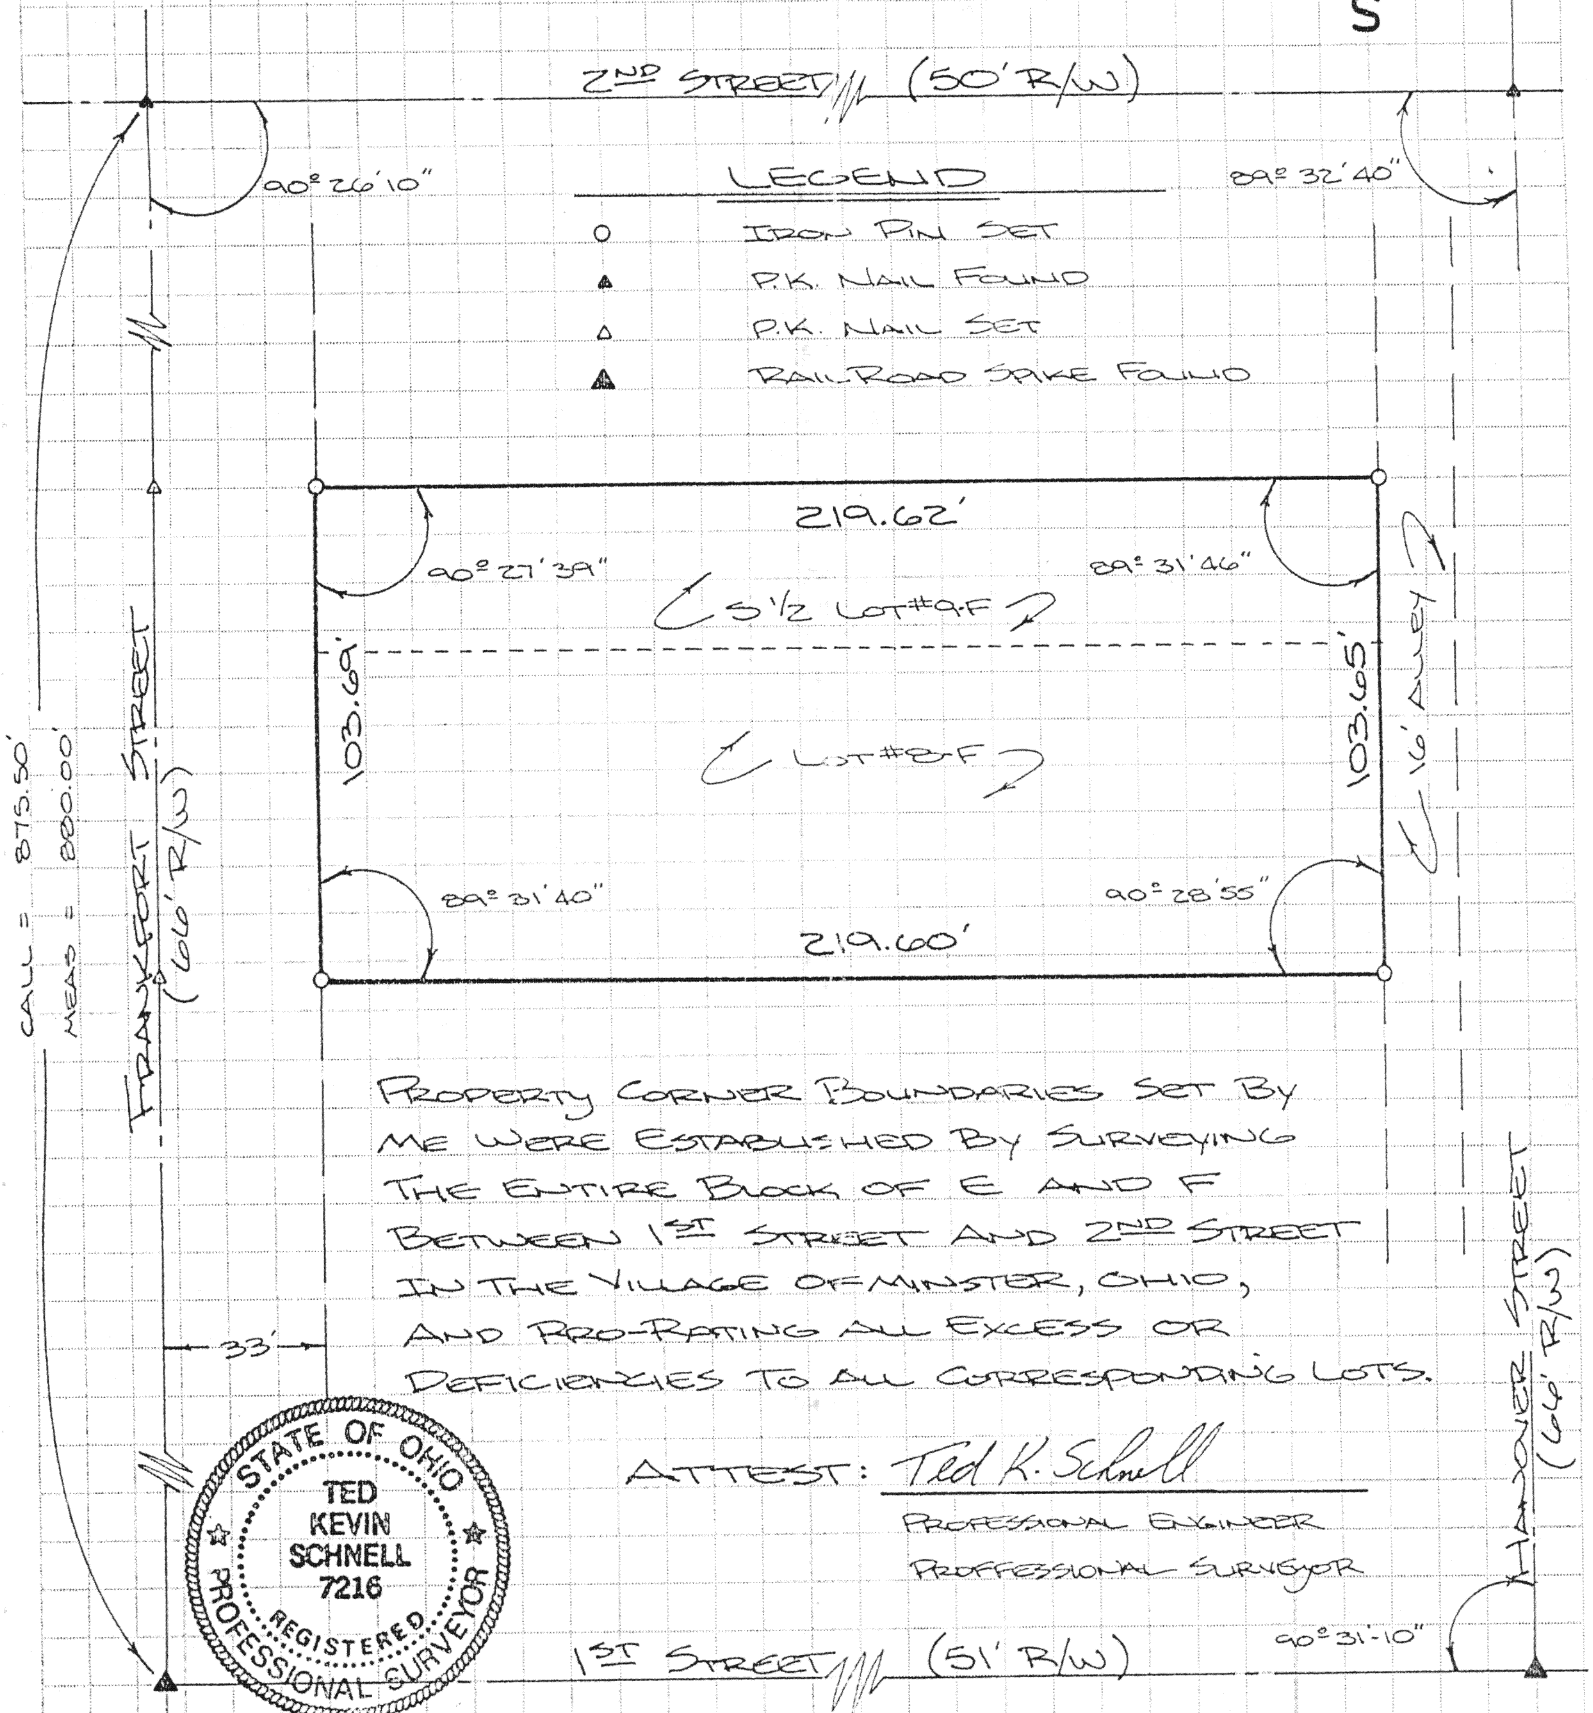


THIS SURVEY RECORDED IN SURVEY BOOK "I" PAGE 440 AUG. CO. ENG. OFFICE.

Civil Engineering
Land Surveying

R.R. No. 3
11873 Glynwood Road
Wapakoneta, Ohio 45895
phone - (419) 738-4758

Ted Kevin Schnell
Registered Professional Engineer
Registered Professional Surveyor

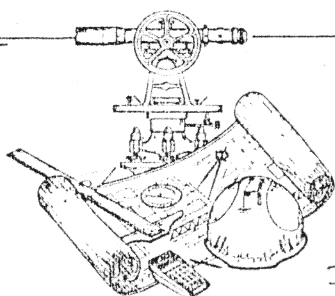

client JIM FULLenkAMP
county AUGLAIZE township JACKSON
section 34 T- 7 -S, R- 4 -E
drawn by T.K.S. date 2/4/92
checked by G.B.H. sheet 1 of 1

I-440