


SURVEY FOR REX PACK IN THE VILLAGE OF BUCKLAND, LOGAN TOWNSHIP, AUGLAIZE COUNTY, OHIO.

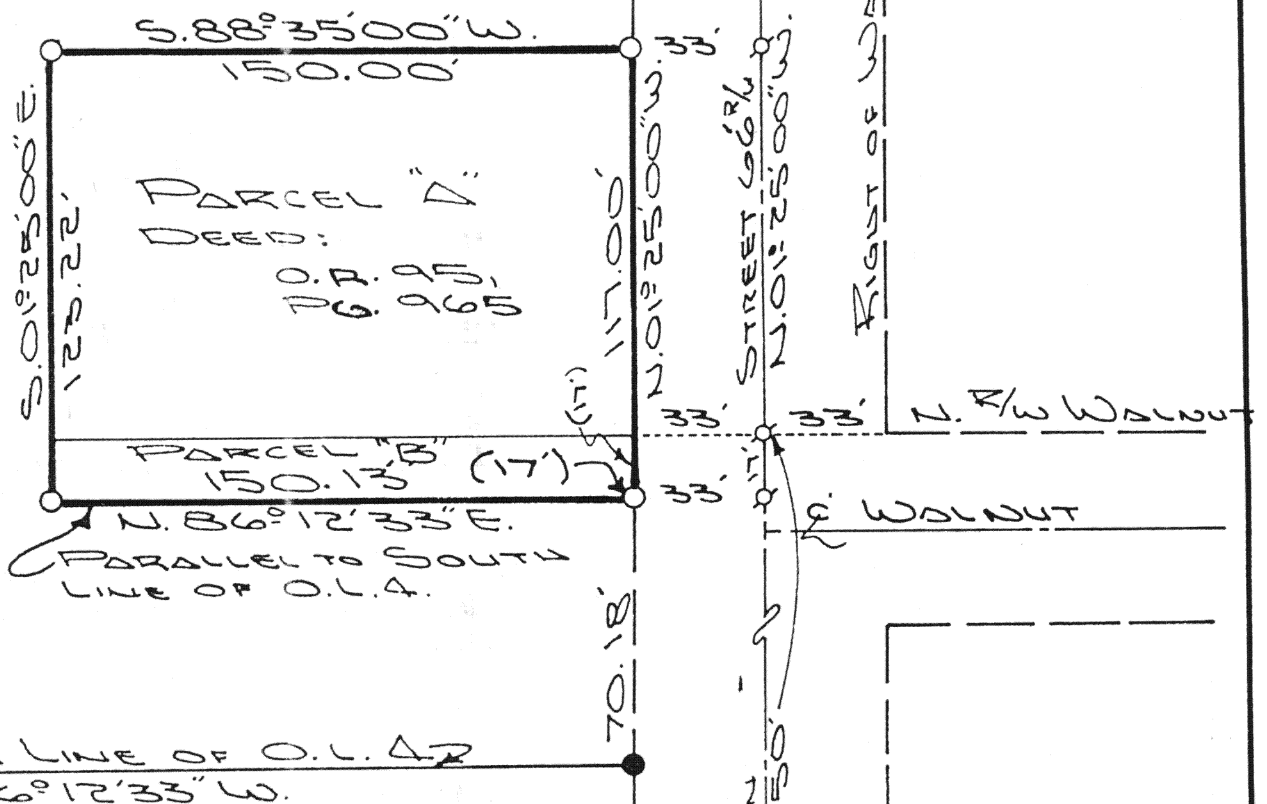


LEGEND

- IRON PIN SET
- ⊗ P.K. NAIL SET
- IRON PIPE FOUND
- O.D.O.T. R.R. SPIKE



THIS PLAT IS RECORDED IN SURVEY
BOOK "I", PAGE 549, IN THE AUGLAIZE
COUNTY ENGINEER'S OFFICE.

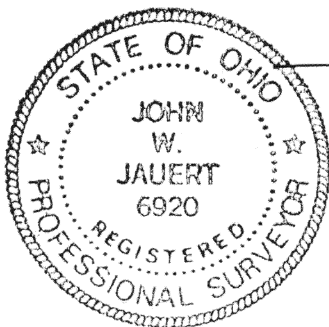

ATTEST:

JOHN W. JAUERT
PROFESSIONAL
SURVEYOR NO. 6920

Jauert
ASSOCIATES

Surveying
AND LAND CONSULTING

RT. 3 BOX 449 WAPAKONETA, OHIO 45895
PH. (419) 738-8962

Client REX PACK
County AUGLAIZE Township LOGAN
Section 10 T. 5 S., R. 5 E. Drwg. No. 92-716
Drawn By J. JAUERT Date JULY 1993
Scale 1"=50' Sheet 1 of 1